

# Kát'a Kabanová

An opera in three acts by Leoš Janáček

Libretto by the composer, after Aleksandr Ostrovsky's play Groza

First performed: Festival 2021



Richard Hubert Smith

## CREATIVE TEAM

Director ..... Damiano Michieletto  
Set Designer ..... Paolo Fantin  
Costume Designer ..... Carla Teti  
Lighting Designer ..... Alessandro Carletti

## CHORUS BREAKDOWN\*

5 Tenors  
5 Basses  
5 Mezzos  
5 Sopranos  
9 Dancers (all male, 1 in role of "Angel")

## TECHNICAL PERSONNEL\*

13 Stage Crew  
6 Flymen  
5 Stage Managers  
3 Lighting Crew  
0 Follow Spots  
1 AV Operators  
2 Running Wigs  
3 Make-Up  
2 Running Wardrobe  
4 Dressers

## SPECIAL EFFECTS

"Lightbox" wall  
Haze  
3 x cob LED practical lights


## TRANSPORT

4 High Cube Containers or  
4 Megacube Trailers (approximate)


\*Numbers reflect personnel levels working on productions with social-distancing guidelines during the pandemic

Glyndebourne Productions Ltd


You only want to draw everyone's attention  
so you can show how much you love your husband

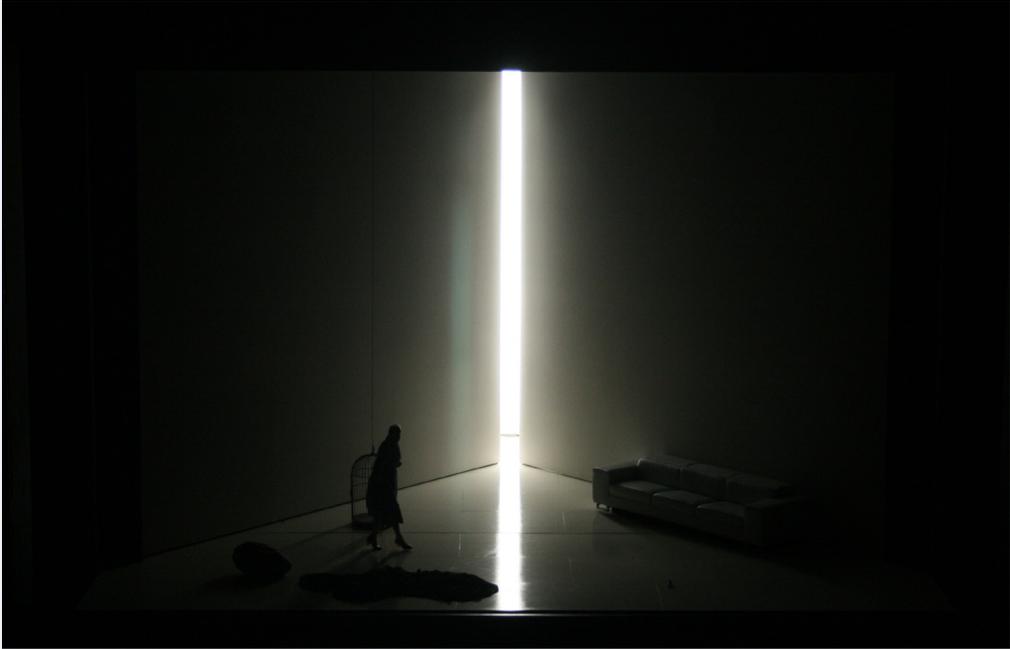

Let me look at you for the last time

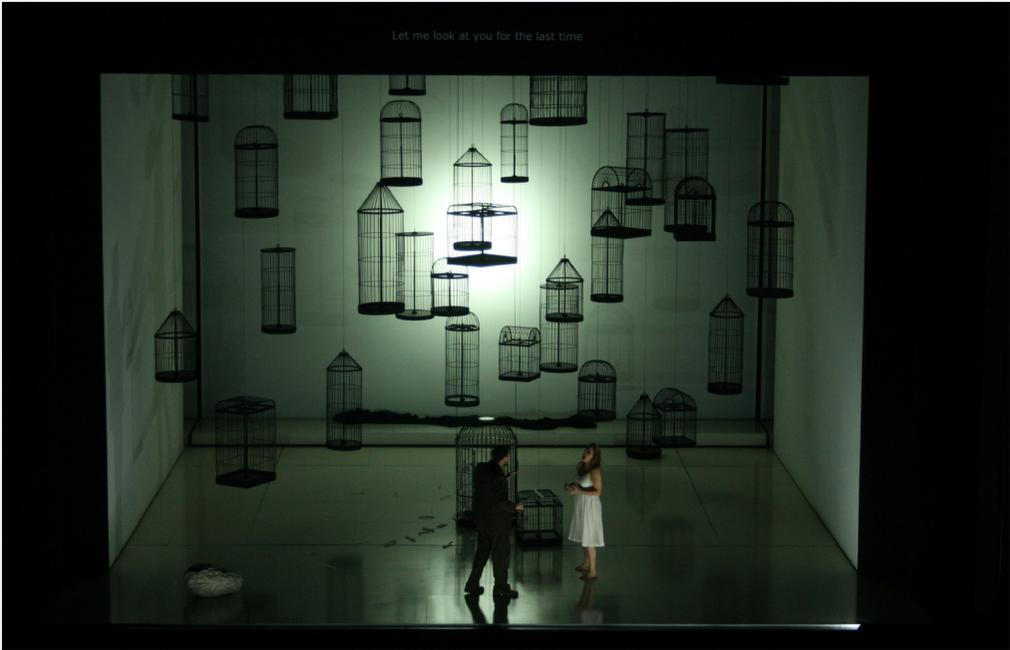

Production Office Photography

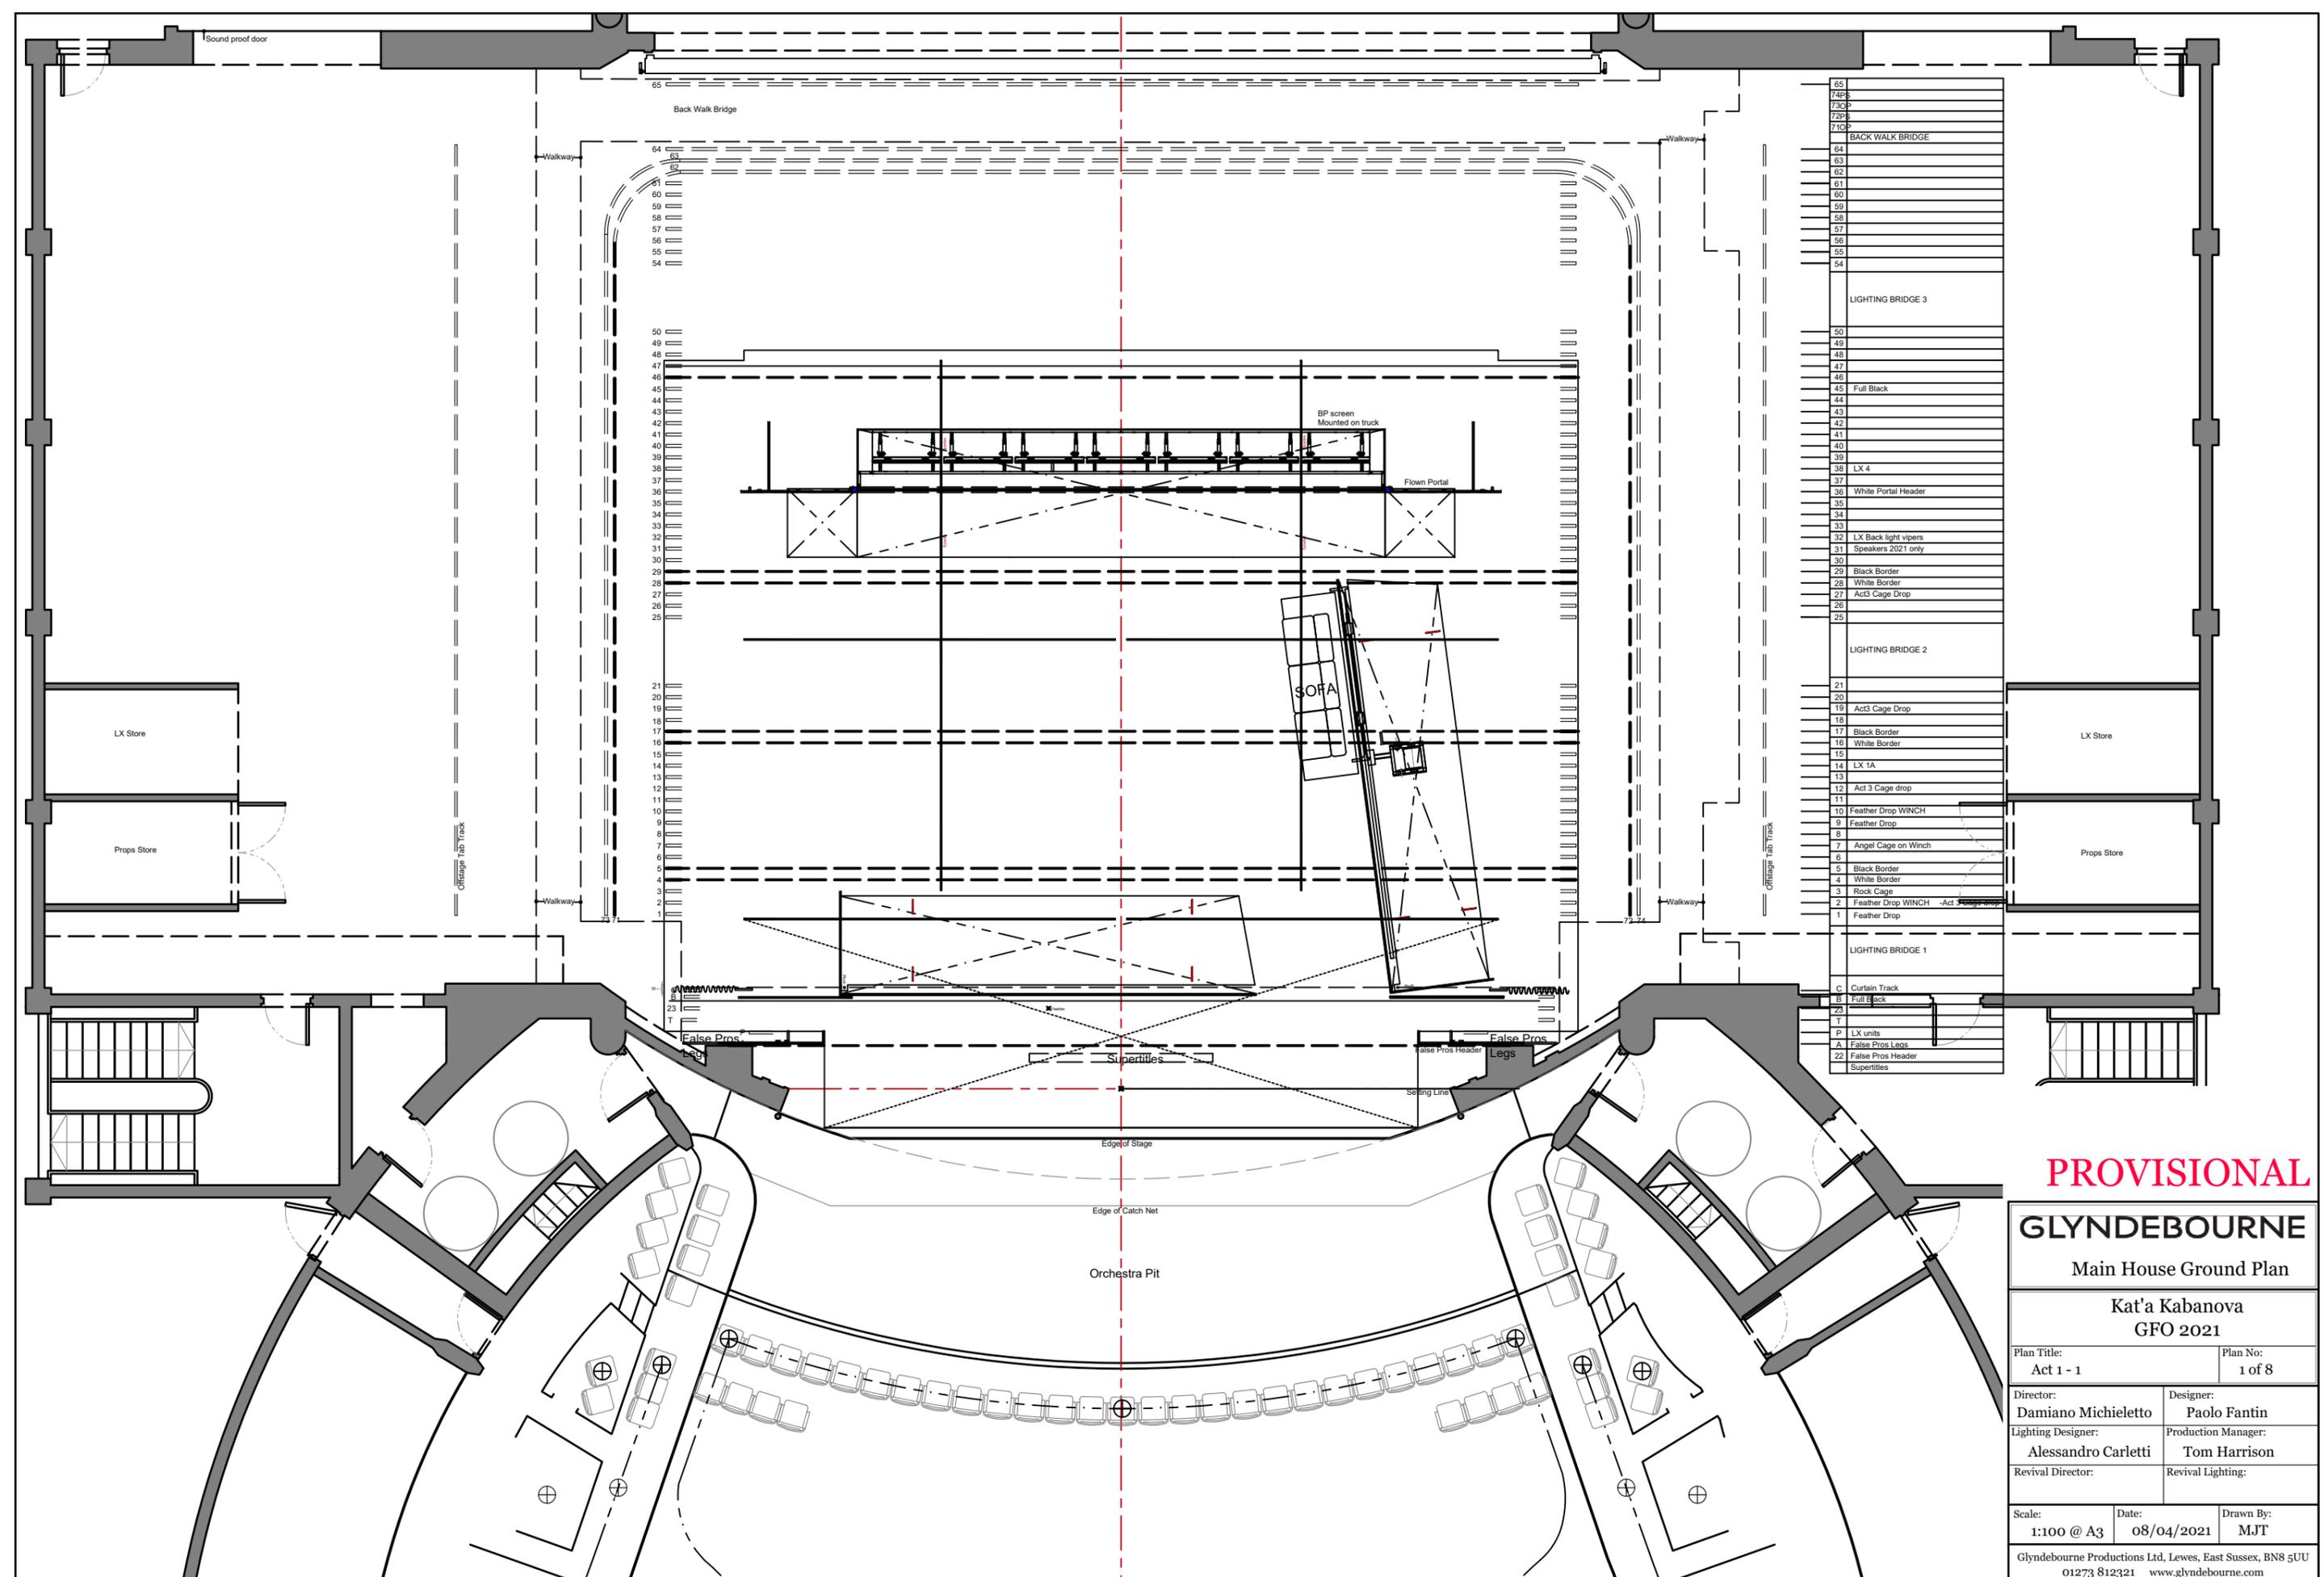


65	
74PS	
73CP	
72S	
71OP	
BACK WALK BRIDGE	
64	
63	
62	
61	
60	
59	
58	
57	
56	
55	
54	
LIGHTING BRIDGE 3	
50	
49	
48	
47	
46	
45	Full Black
44	
43	
42	
41	
40	
39	
38	LX 4
37	
36	White Portal Header
35	
34	
33	
32	LX Back light vipers
31	Speakers 2021 only
30	
29	Black Border
28	White Border
27	Act3 Cage Drop
26	
25	
LIGHTING BRIDGE 2	
21	
20	
19	Act3 Cage Drop
18	
17	Black Border
16	White Border
15	
14	LX 1A
13	
12	Act 3 Cage drop
11	
10	Feather Drop WINCH
9	Feather Drop
8	
7	Angel Cage on Winch
6	
5	Black Border
4	White Border
3	Rock Cage
2	Feather Drop WINCH -Act 3 Cage drop
1	Feather Drop
LIGHTING BRIDGE 1	
C	Curtain Track
B	Full Black
T	
P	LX units
A	False Pros Legs
22	False Pros Header
	Supertitles

**PROVISIONAL**

**GLYNDEBOURNE**  
Main House Ground Plan

Kat'a Kabanova  
GFO 2021

Plan Title: Act 1 - 1	Plan No: 1 of 8
Director: Damiano Michieletto	Designer: Paolo Fantin
Lighting Designer: Alessandro Carletti	Production Manager: Tom Harrison
Revival Director:	Revival Lighting:
Scale: 1:100 @ A3	Date: 08/04/2021
Drawn By: MJT	
Glyndebourne Productions Ltd, Lewes, East Sussex, BN8 5UU 01273 812321 www.glyndebourne.com	

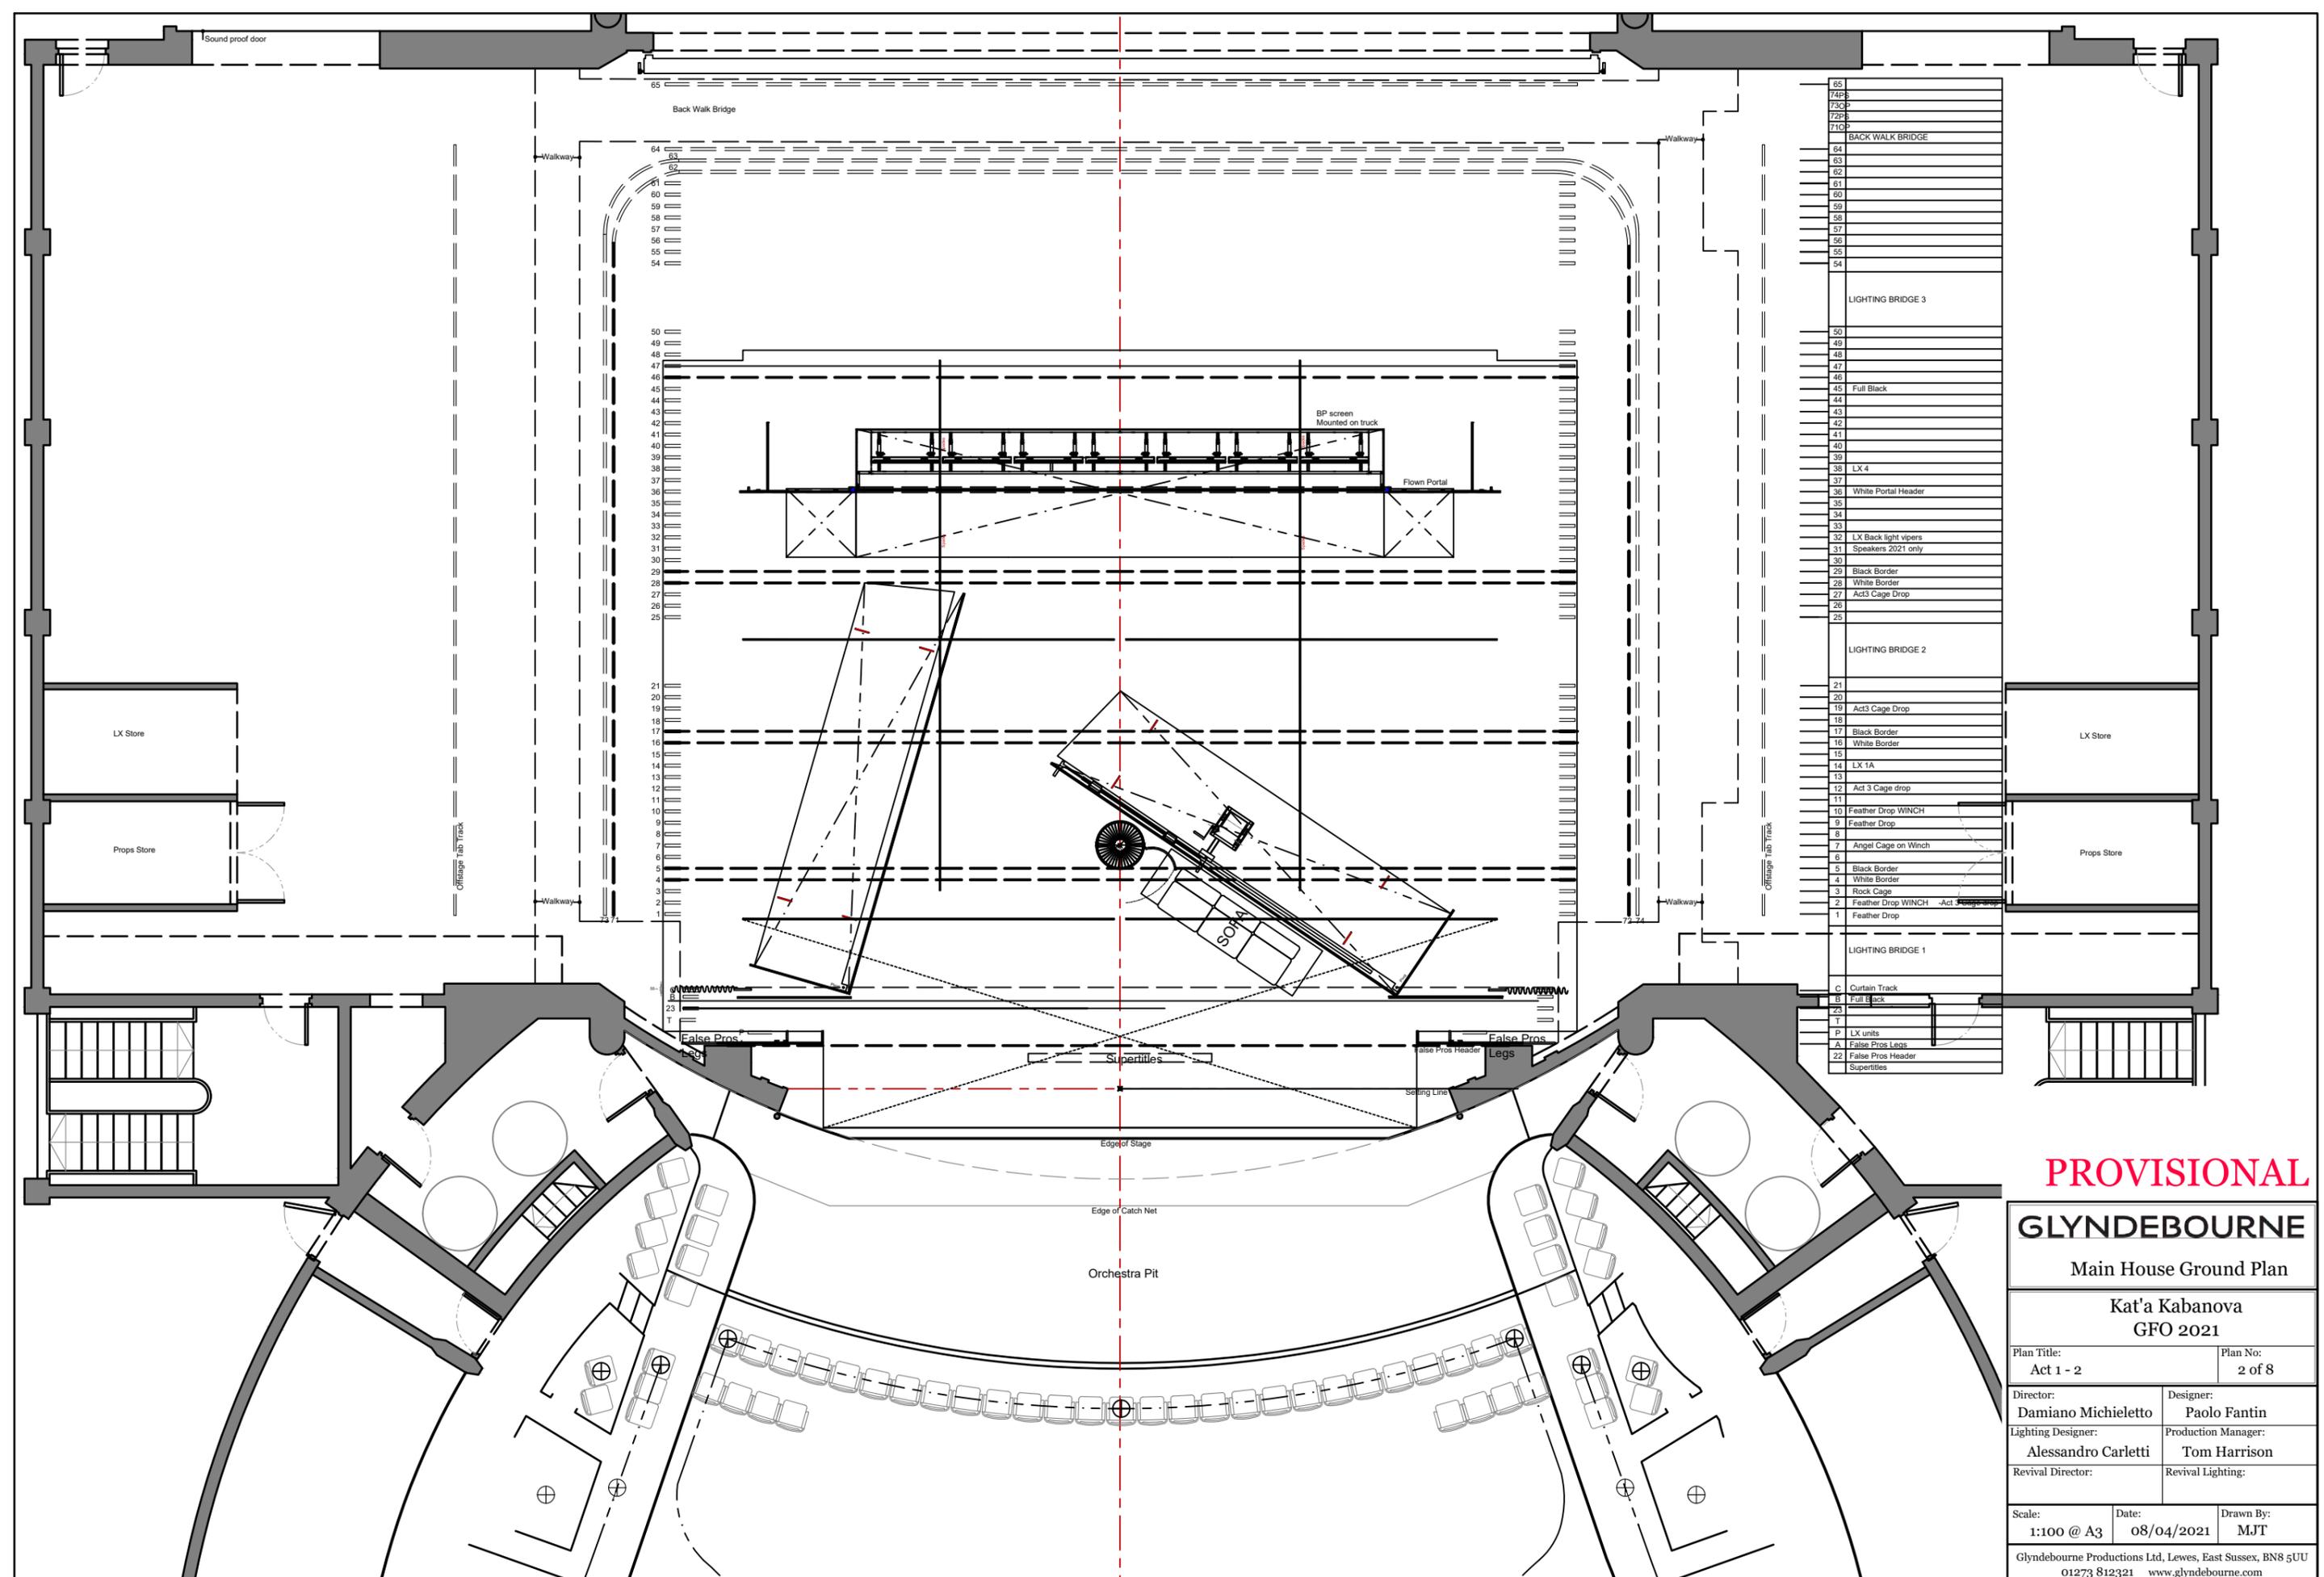

65	
74FP	
73CP	
72P	
71CP	
BACK WALK BRIDGE	
64	
63	
62	
61	
60	
59	
58	
57	
56	
55	
54	
LIGHTING BRIDGE 3	
50	
49	
48	
47	
46	Full Black
44	
43	
42	
41	
40	
39	
38	LX 4
37	
36	White Portal Header
35	
34	
33	
32	LX Back light vipers
31	Speakers 2021 only
30	
29	Black Border
28	White Border
27	Act3 Cage Drop
26	
25	
LIGHTING BRIDGE 2	
21	
20	
19	Act3 Cage Drop
18	
17	Black Border
16	White Border
15	
14	LX 1A
13	
12	Act 3 Cage drop
11	
10	Feather Drop WINCH
9	Feather Drop
8	
7	Angel Cage on Winch
6	
5	Black Border
4	White Border
3	Rock Cage
2	Feather Drop WINCH -Act 3 Cage drop
1	Feather Drop
LIGHTING BRIDGE 1	
C	Curtain Track
B	Full Black
23	
T	
P	LX units
A	False Pros Legs
22	False Pros Header
	Supertitles

**PROVISIONAL**

**GLYNDEBOURNE**  
Main House Ground Plan

Kat'a Kabanova  
GFO 2021

Plan Title: Act 1 - 2      Plan No: 2 of 8


Director: Damiano Michieletto      Designer: Paolo Fantin

Lighting Designer: Alessandro Carletti      Production Manager: Tom Harrison

Revival Director:      Revival Lighting:

Scale: 1:100 @ A3      Date: 08/04/2021      Drawn By: MJT

Glyndebourne Productions Ltd, Lewes, East Sussex, BN8 5UU  
01273 812321      www.glyndebourne.com

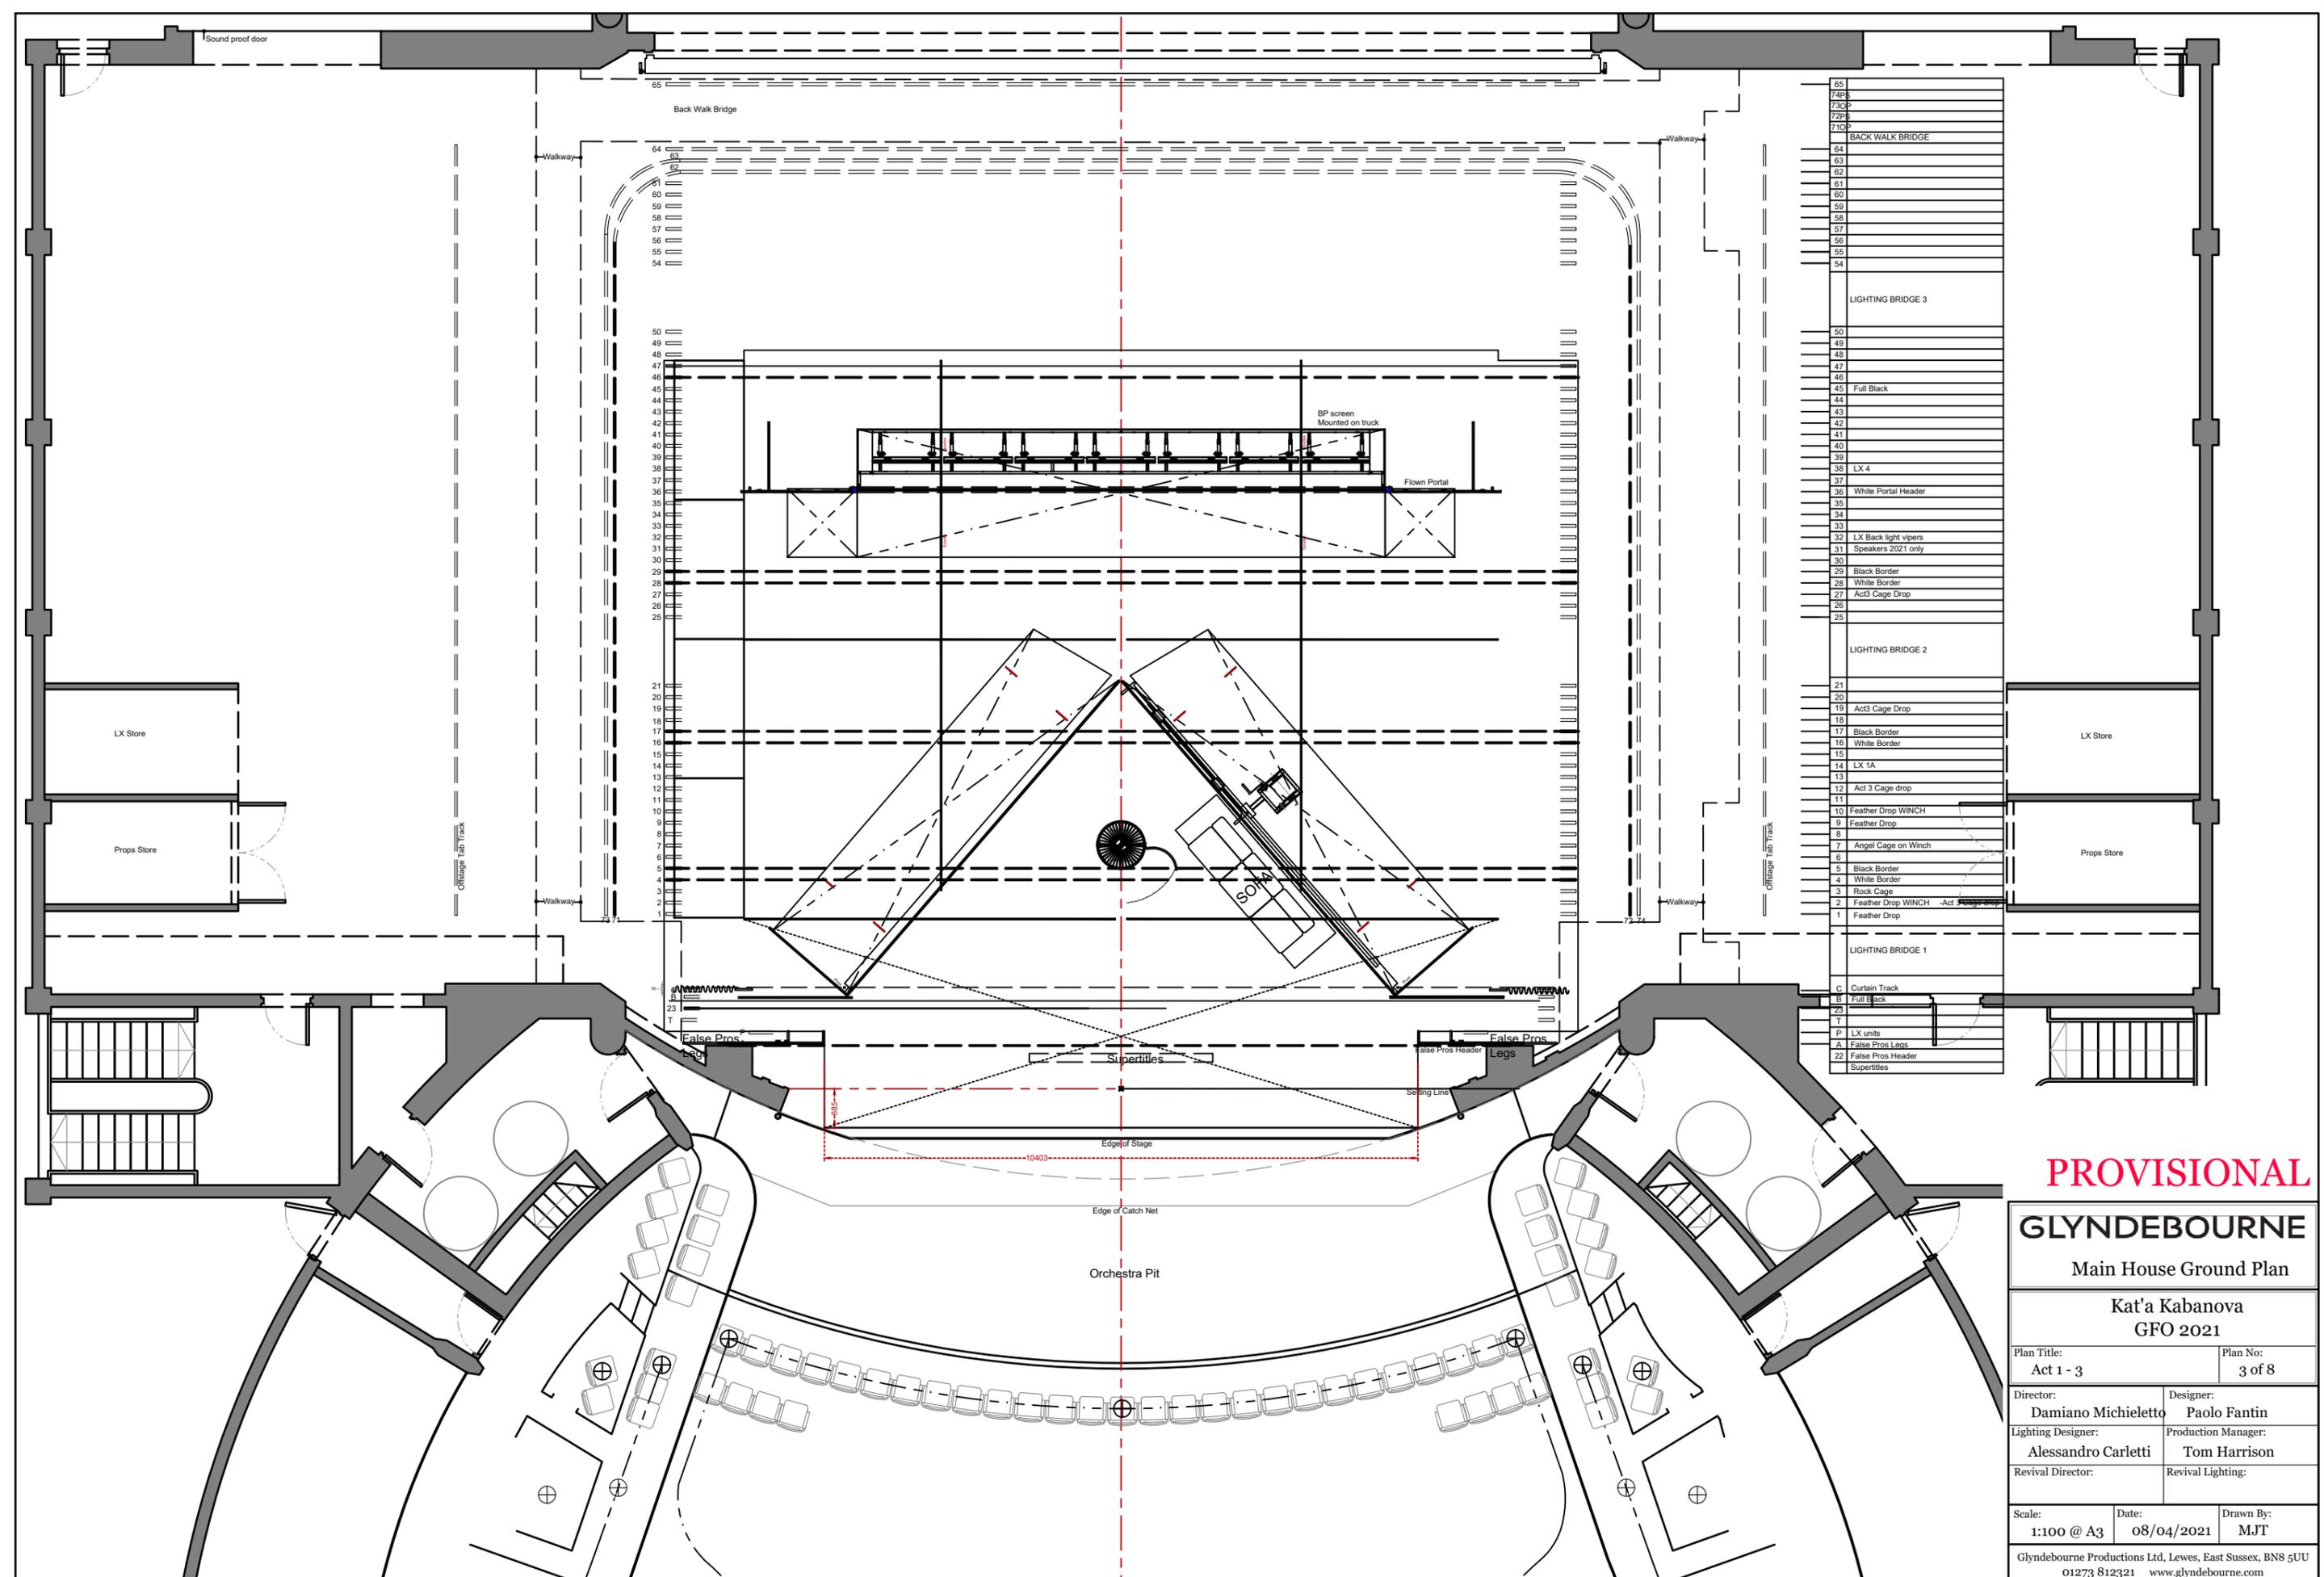

65	
74PS	
73CP	
72PS	
71OP	
BACK WALK BRIDGE	
64	
63	
62	
61	
60	
59	
58	
57	
56	
55	
54	
LIGHTING BRIDGE 3	
50	
49	
48	
47	
46	
45	Full Black
44	
43	
42	
41	
40	
39	
38	LX 4
37	
36	White Portal Header
35	
34	
33	
32	LX Back light vipers
31	Speakers 2021 only
30	
29	Black Border
28	White Border
27	Act3 Cage Drop
26	
25	
LIGHTING BRIDGE 2	
21	
20	
19	Act3 Cage Drop
18	
17	Black Border
16	White Border
15	
14	LX 1A
13	
12	Act 3 Cage drop
11	
10	Feather Drop WINCH
9	Feather Drop
8	
7	Angel Cage on Winch
6	
5	Black Border
4	White Border
3	Rock Cage
2	Feather Drop WINCH -Act 3 Cage drop
1	Feather Drop
LIGHTING BRIDGE 1	
C	Curtain Track
B	Full Black
23	
T	
P	LX units
A	False Pros Legs
22	False Pros Header
	SuperTitles


**PROVISIONAL**

**GLYNDEBOURNE**  
Main House Ground Plan

Kat'a Kabanova  
GFO 2021

Plan Title: Act 1 - 3	Plan No: 3 of 8
Director: Damiano Michieletto	Designer: Paolo Fantin
Lighting Designer: Alessandro Carletti	Production Manager: Tom Harrison
Revival Director:	Revival Lighting:

Scale: 1:100 @ A3	Date: 08/04/2021	Drawn By: MJT
Glyndebourne Productions Ltd, Lewes, East Sussex, BN8 5UU 01273 812321 www.glyndebourne.com		

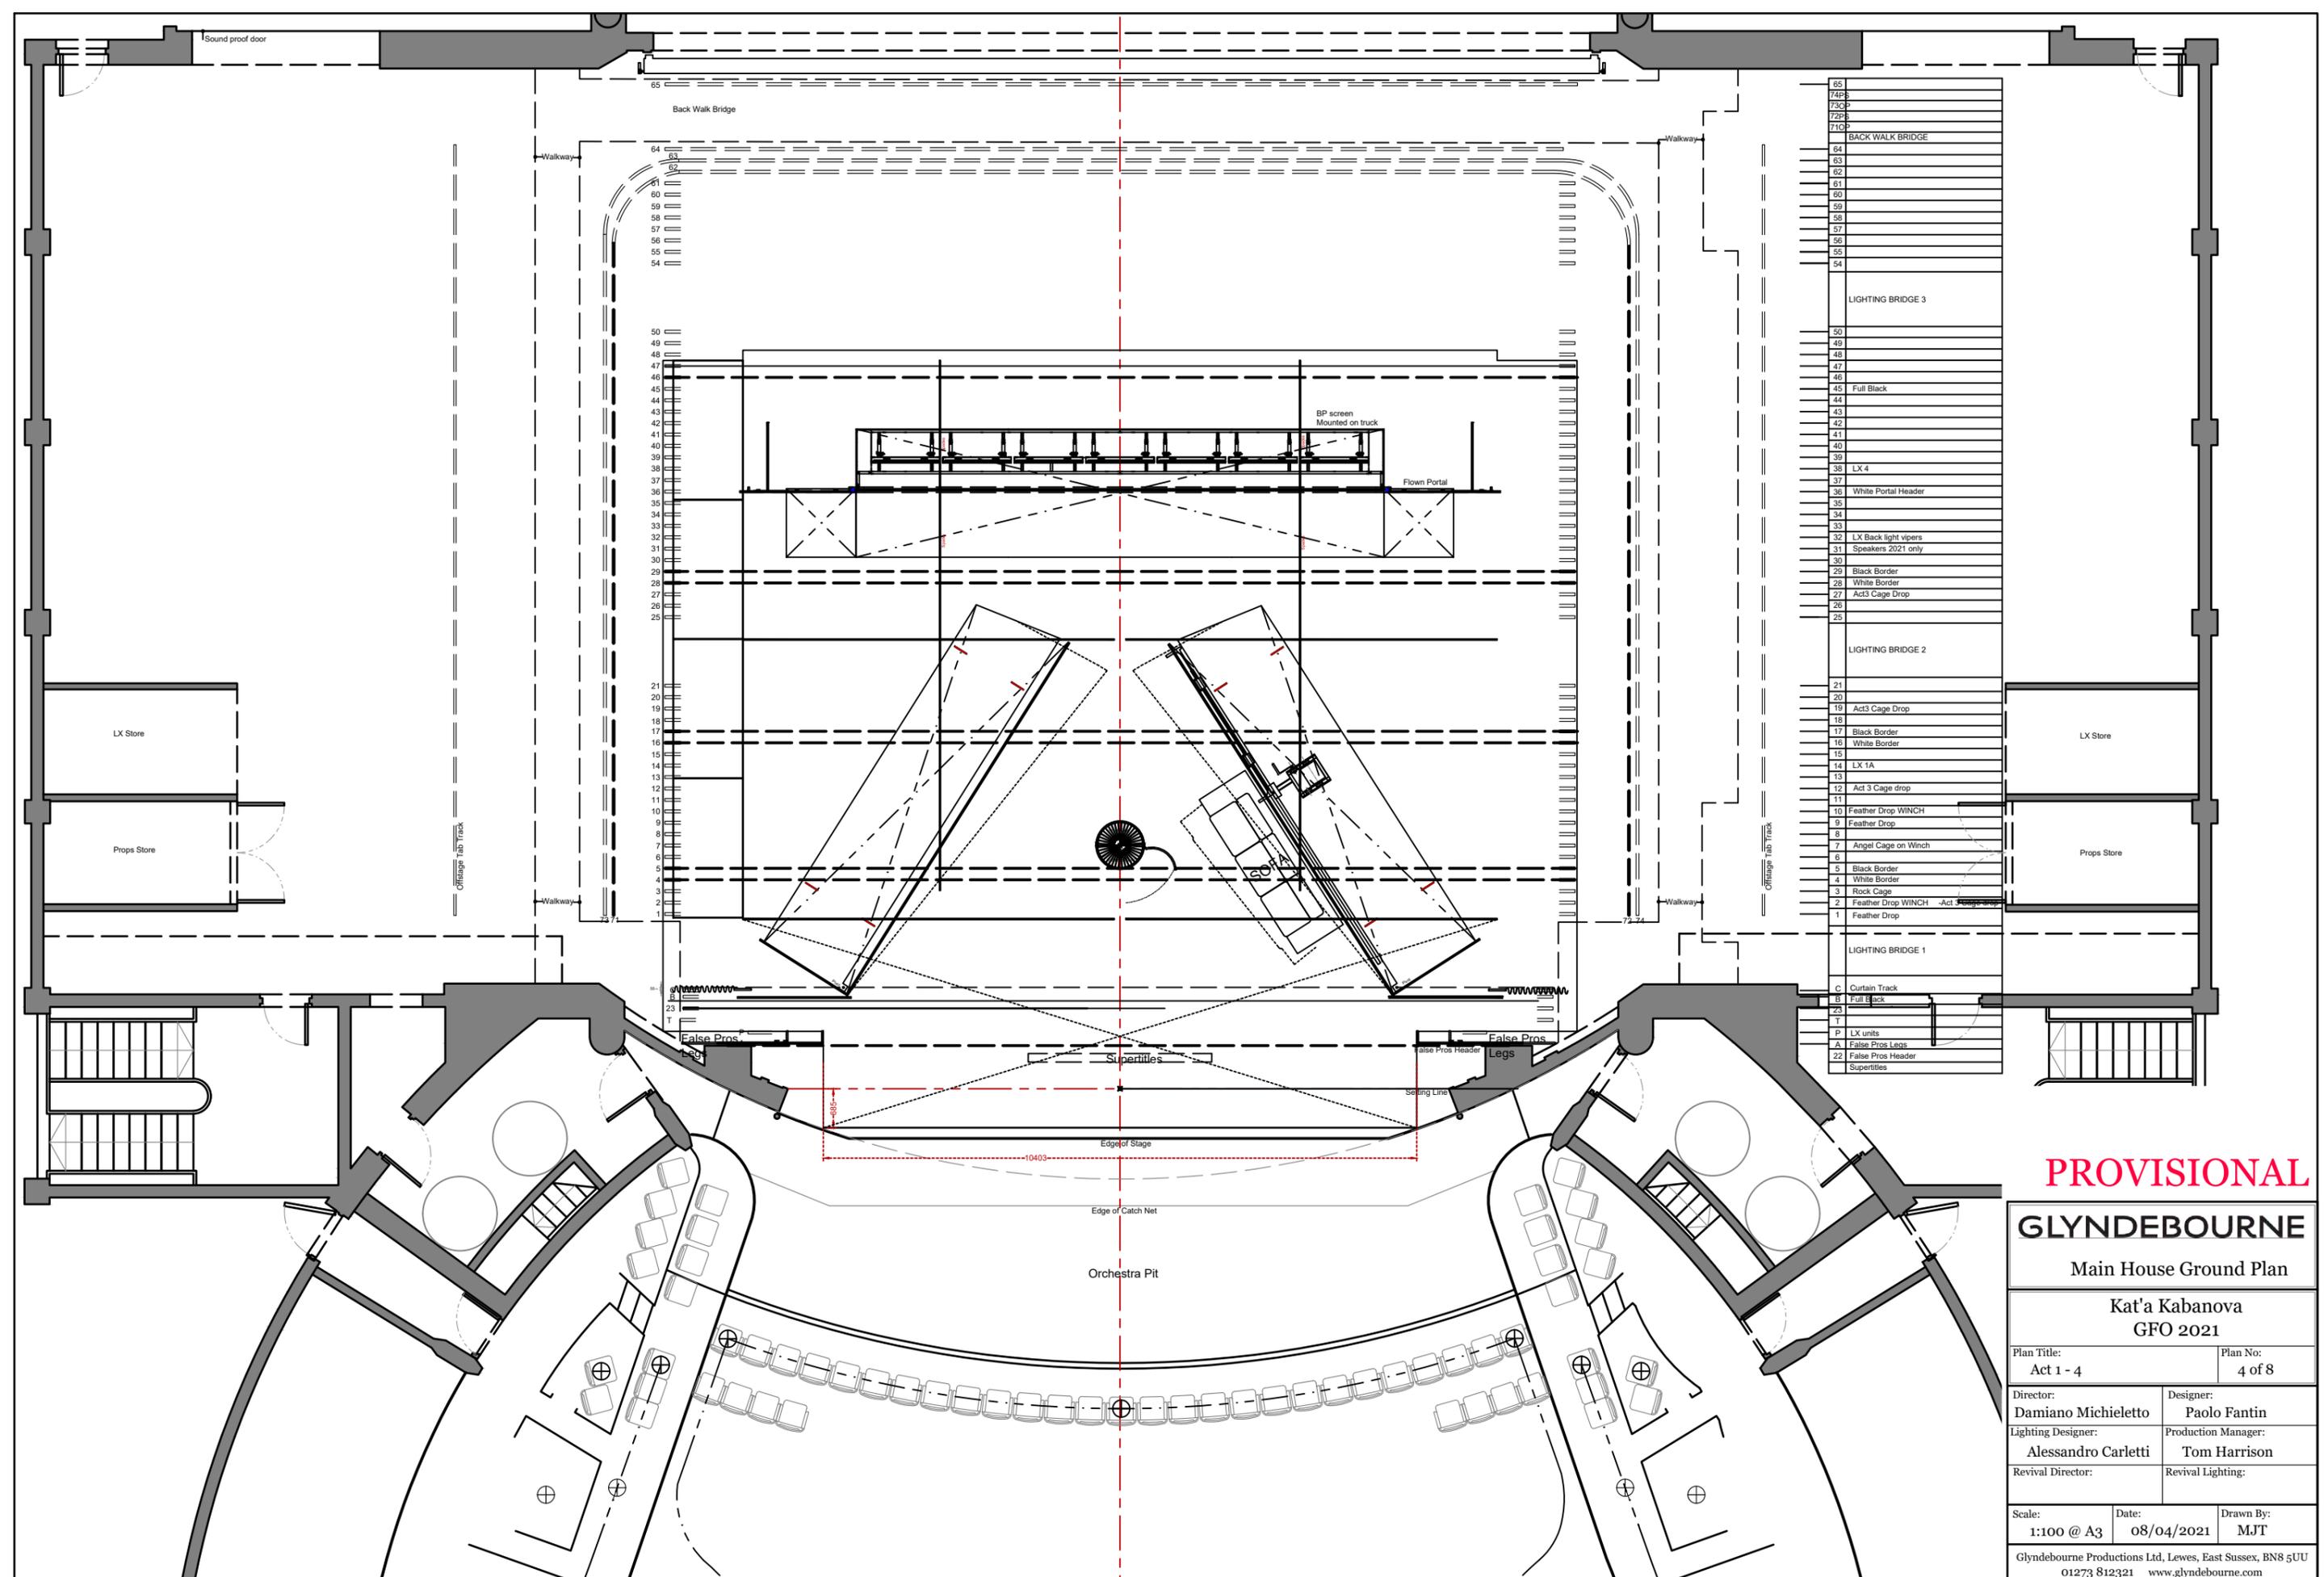


65	
74FP	
73CP	
72P	
71CP	
BACK WALK BRIDGE	
64	
63	
62	
61	
60	
59	
58	
57	
56	
55	
54	
LIGHTING BRIDGE 3	
50	
49	
48	
47	
46	
45	Full Black
44	
43	
42	
41	
40	
39	
38	LX 4
37	
36	White Portal Header
35	
34	
33	
32	LX Back light vipers
31	Speakers 2021 only
30	
29	Black Border
28	White Border
27	Act3 Cage Drop
26	
25	
LIGHTING BRIDGE 2	
21	
20	
19	Act3 Cage Drop
18	
17	Black Border
16	White Border
15	
14	LX 1A
13	
12	Act 3 Cage drop
11	
10	Feather Drop WINCH
9	Feather Drop
8	
7	Angel Cage on Winch
6	
5	Black Border
4	White Border
3	Rock Cage
2	Feather Drop WINCH -Act 3 Cage Drop
1	Feather Drop
LIGHTING BRIDGE 1	
C	Curtain Track
B	Full Black
T	
P	LX units
A	False Pros Legs
22	False Pros Header
	Supertitles

**PROVISIONAL**

**GLYNDEBOURNE**  
 Main House Ground Plan  
 Kat'a Kabanova  
 GFO 2021

Plan Title: Act 1 - 4	Plan No: 4 of 8	
Director: Damiano Michieletto	Designer: Paolo Fantin	
Lighting Designer: Alessandro Carletti	Production Manager: Tom Harrison	
Revival Director:	Revival Lighting:	
Scale: 1:100 @ A3	Date: 08/04/2021	Drawn By: MJT

Glyndebourne Productions Ltd, Lewes, East Sussex, BN8 5UU  
 01273 812321 www.glyndebourne.com

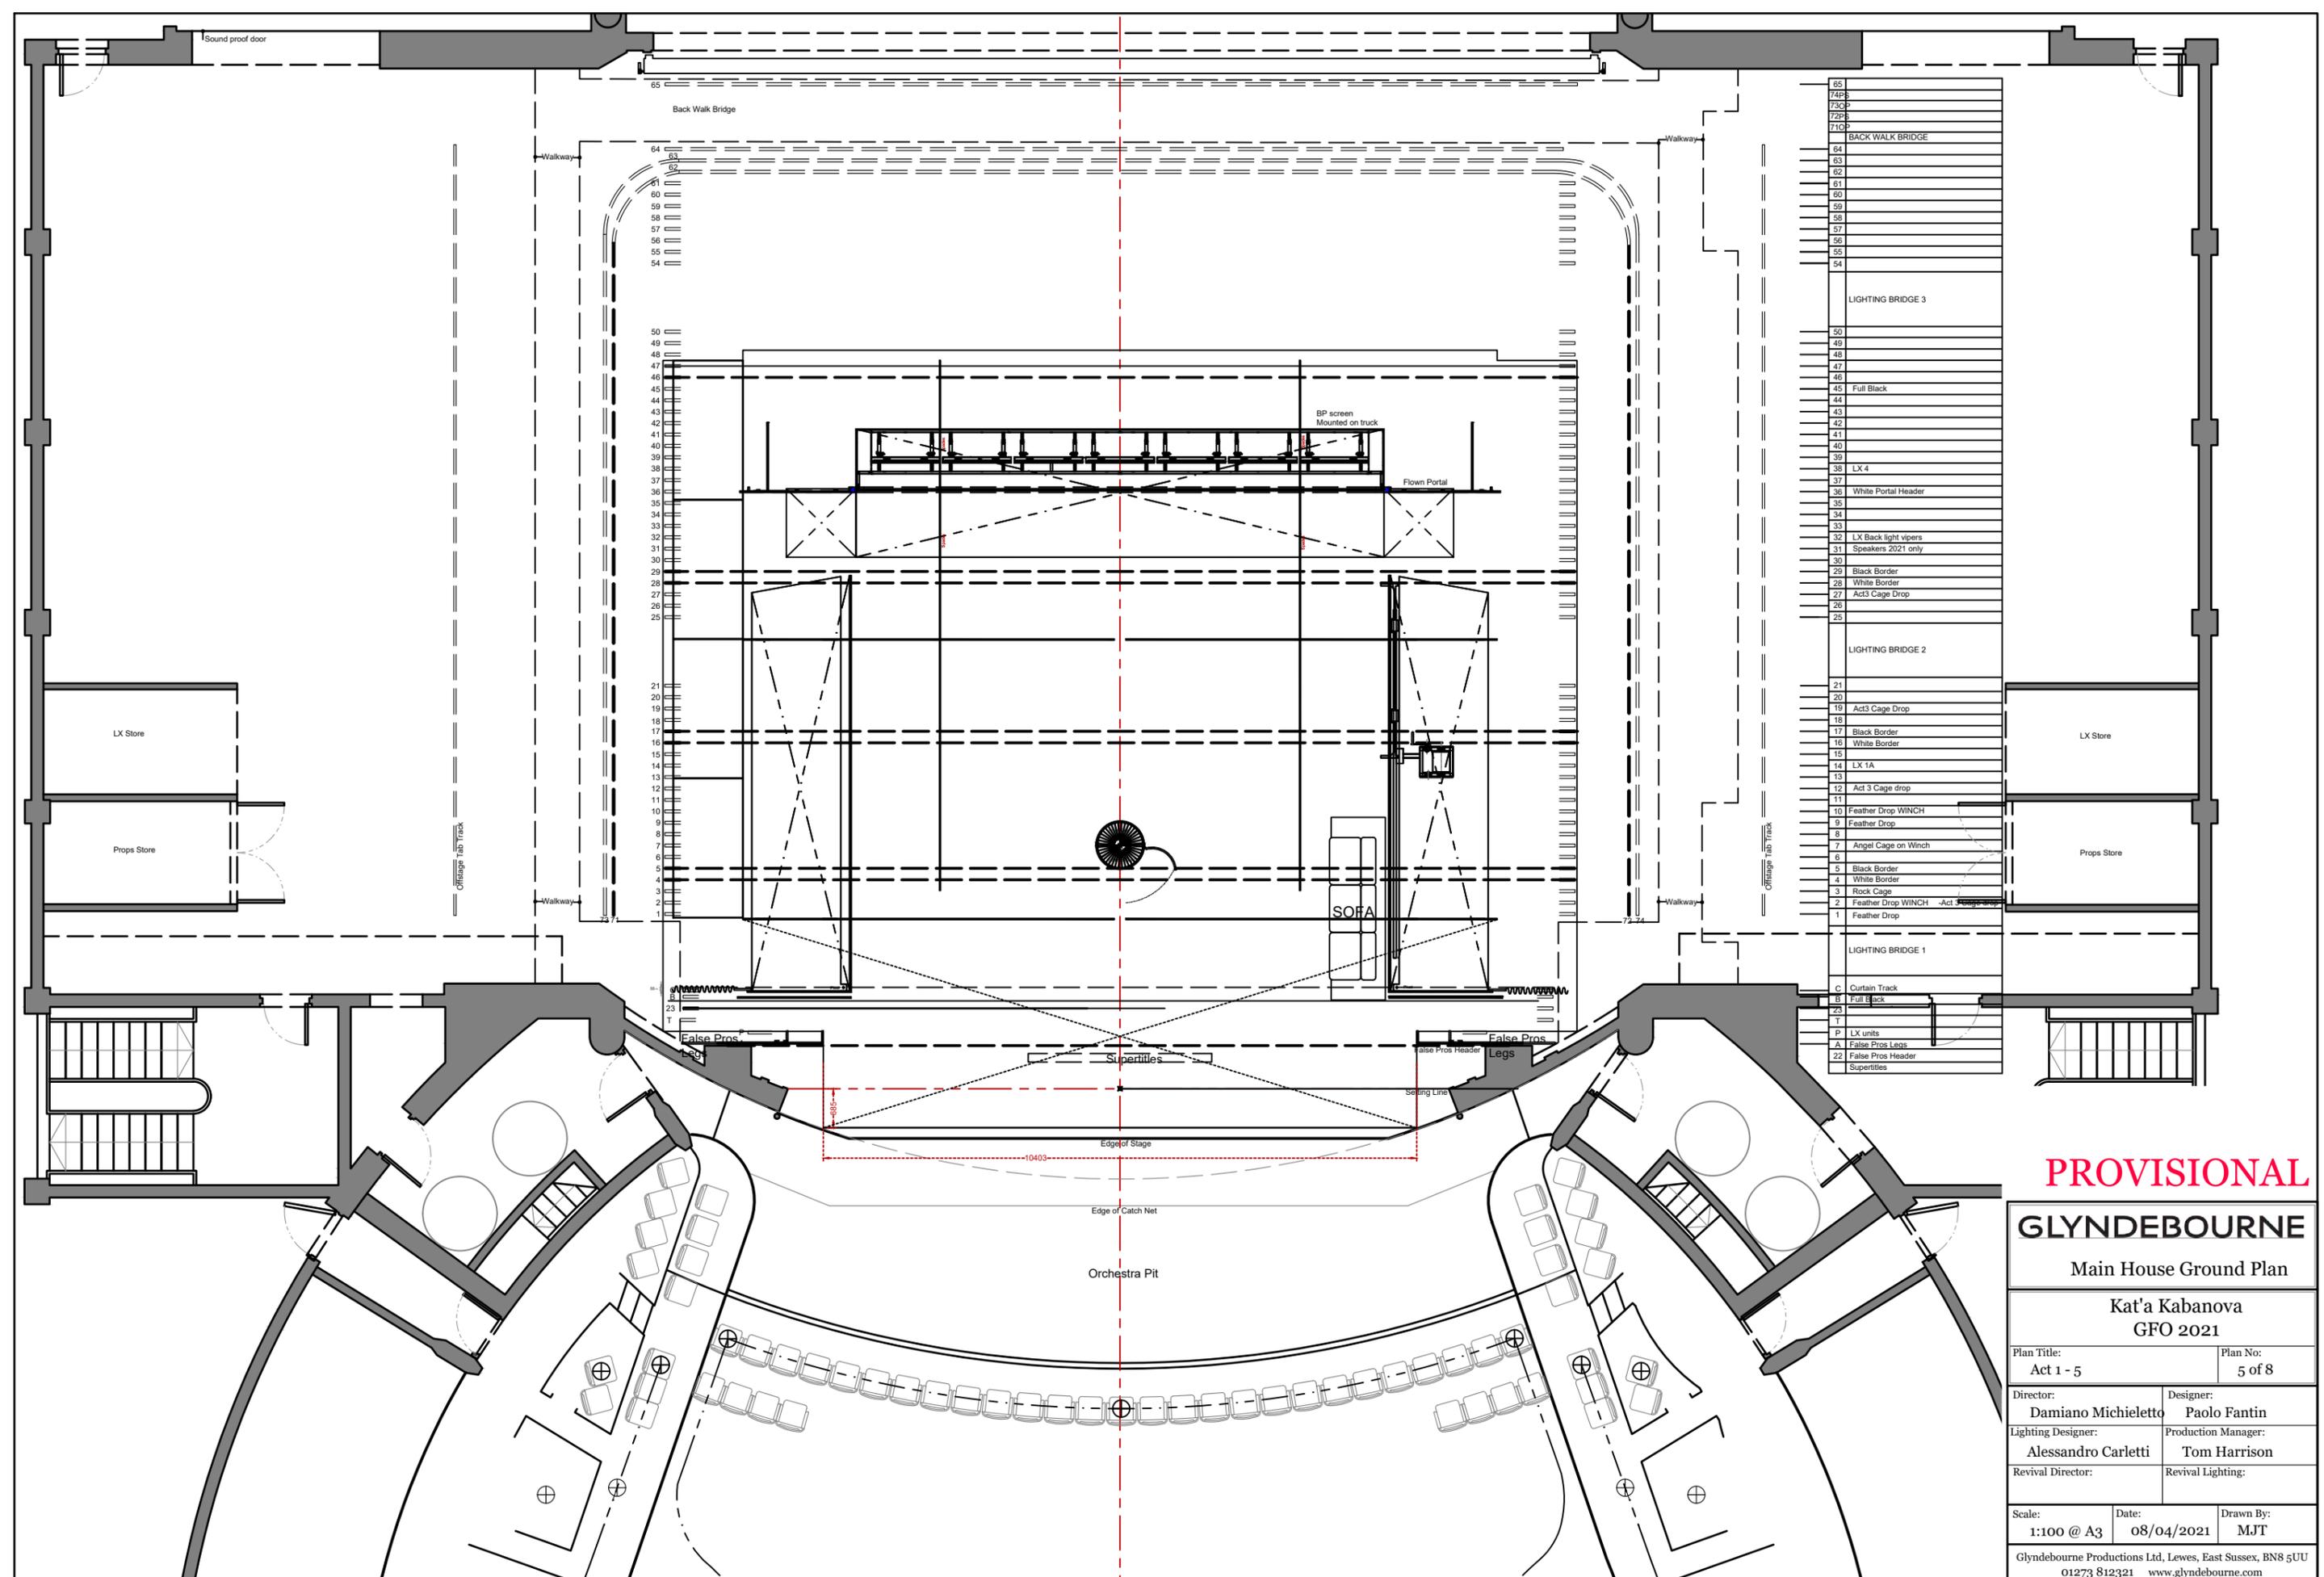

65	
74FP	
73CP	
72P	
71CP	
BACK WALK BRIDGE	
64	
63	
62	
61	
60	
59	
58	
57	
56	
55	
54	
LIGHTING BRIDGE 3	
50	
49	
48	
47	
46	
45	Full Black
44	
43	
42	
41	
40	
39	
38	LX 4
37	
36	White Portal Header
35	
34	
33	
32	LX Back light vipers
31	Speakers 2021 only
30	
29	Black Border
28	White Border
27	Act3 Cage Drop
26	
25	
LIGHTING BRIDGE 2	
21	
20	
19	Act3 Cage Drop
18	
17	Black Border
16	White Border
15	
14	LX 1A
13	
12	Act 3 Cage drop
11	
10	Feather Drop WINCH
9	Feather Drop
8	
7	Angel Cage on Winch
6	
5	Black Border
4	White Border
3	Rock Cage
2	Feather Drop WINCH -Act 3 Cage drop
1	Feather Drop
LIGHTING BRIDGE 1	
C	Curtain Track
B	Full Black
23	
T	
P	LX units
A	False Pros Legs
22	False Pros Header
	Supertitles

**PROVISIONAL**


**GLYNDEBOURNE**

Main House Ground Plan

Kat'a Kabanova  
GFO 2021

Plan Title: Act 1 - 5	Plan No: 5 of 8	
Director: Damiano Michieletto	Designer: Paolo Fantin	
Lighting Designer: Alessandro Carletti	Production Manager: Tom Harrison	
Revival Director:	Revival Lighting:	
Scale: 1:100 @ A3	Date: 08/04/2021	Drawn By: MJT

Glyndebourne Productions Ltd, Lewes, East Sussex, BN8 5UU  
01273 812321 www.glyndebourne.com

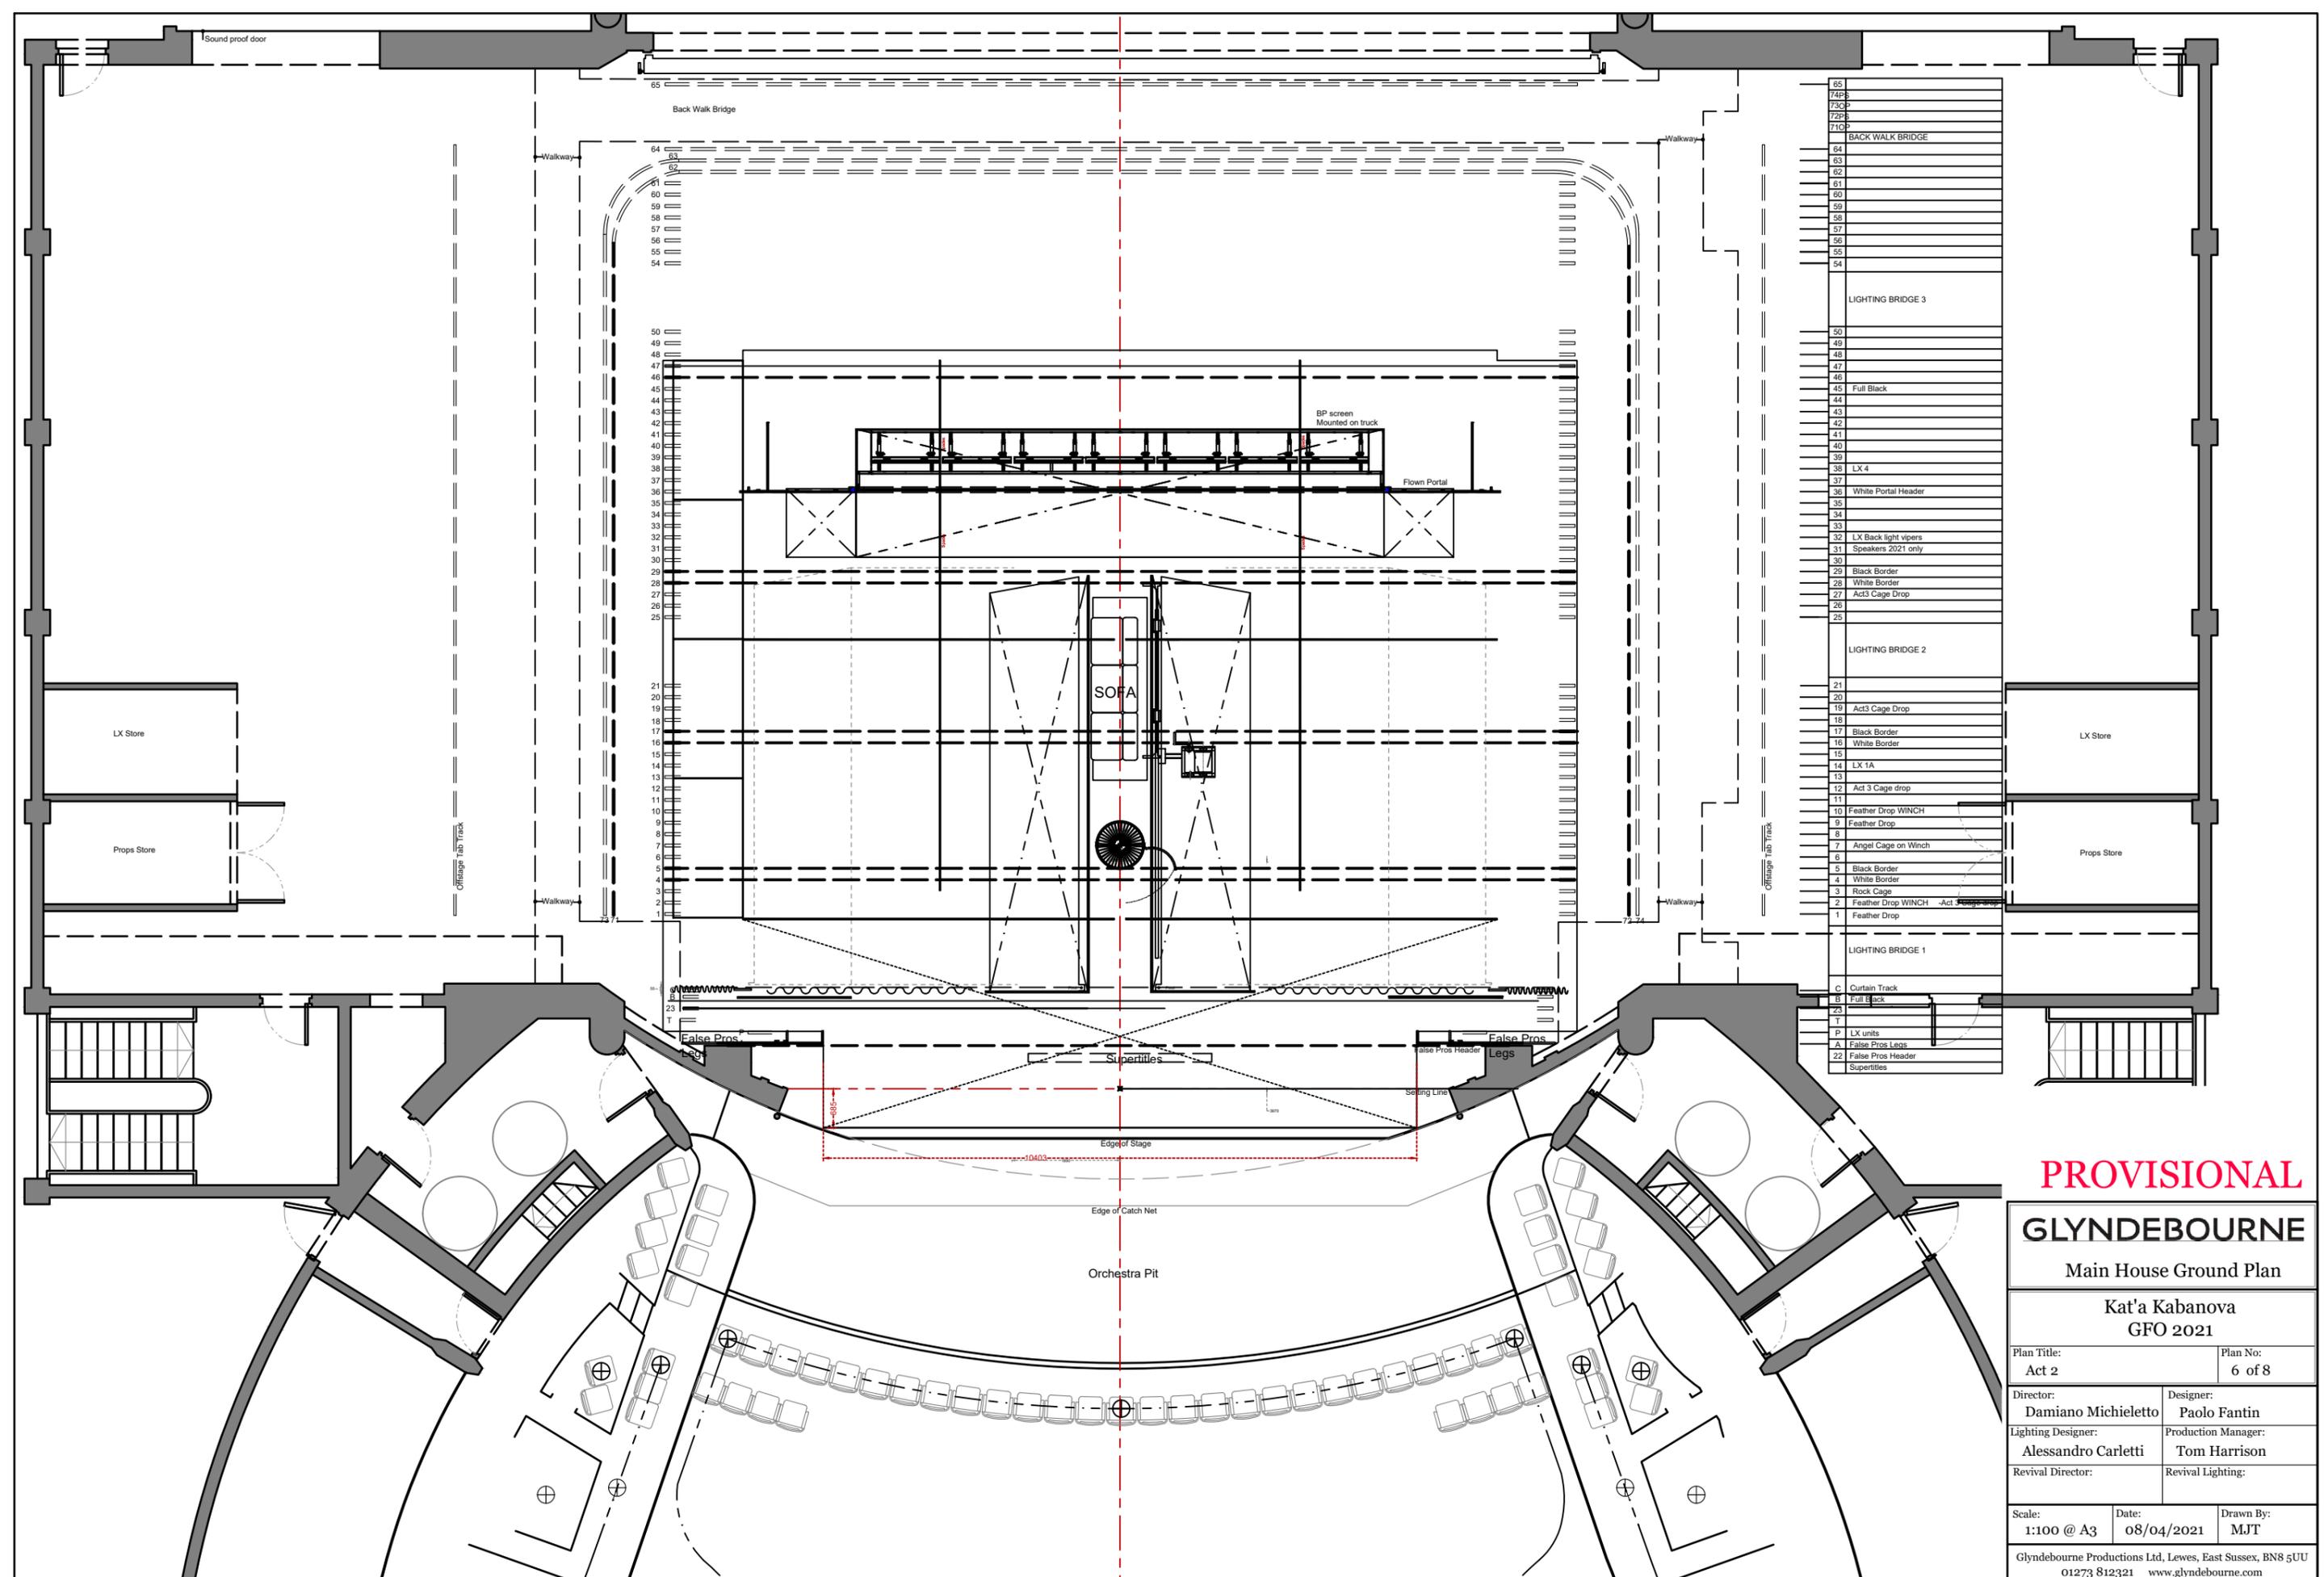

65	
74FP	
73CP	
72P	
71CP	
BACK WALK BRIDGE	
64	
63	
62	
61	
60	
59	
58	
57	
56	
55	
54	
LIGHTING BRIDGE 3	
50	
49	
48	
47	
46	
45	Full Black
44	
43	
42	
41	
40	
39	
38	LX 4
37	
36	White Portal Header
35	
34	
33	
32	LX Back light vipers
31	Speakers 2021 only
30	
29	Black Border
28	White Border
27	Act3 Cage Drop
26	
25	
LIGHTING BRIDGE 2	
21	
20	
19	Act3 Cage Drop
18	
17	Black Border
16	White Border
15	
14	LX 1A
13	Act 3 Cage drop
12	
11	
10	Feather Drop WINCH
9	Feather Drop
8	
7	Angel Cage on Winch
6	
5	Black Border
4	White Border
3	Rock Cage
2	Feather Drop WINCH -Act 3 Cage Drop
1	Feather Drop
LIGHTING BRIDGE 1	
C	Curtain Track
B	Full Black
T	
P	LX units
A	False Pros Legs
22	False Pros Header
	Supertitles

**PROVISIONAL**

**GLYNDEBOURNE**

Main House Ground Plan

Kat'a Kabanova  
GFO 2021

Plan Title: Act 2 Plan No: 6 of 8


Director: Damiano Michieletto Designer: Paolo Fantin

Lighting Designer: Alessandro Carletti Production Manager: Tom Harrison

Revival Director: Revival Lighting:

Scale: 1:100 @ A3 Date: 08/04/2021 Drawn By: MJT

Glyndebourne Productions Ltd, Lewes, East Sussex, BN8 5UU  
01273 812321 www.glyndebourne.com

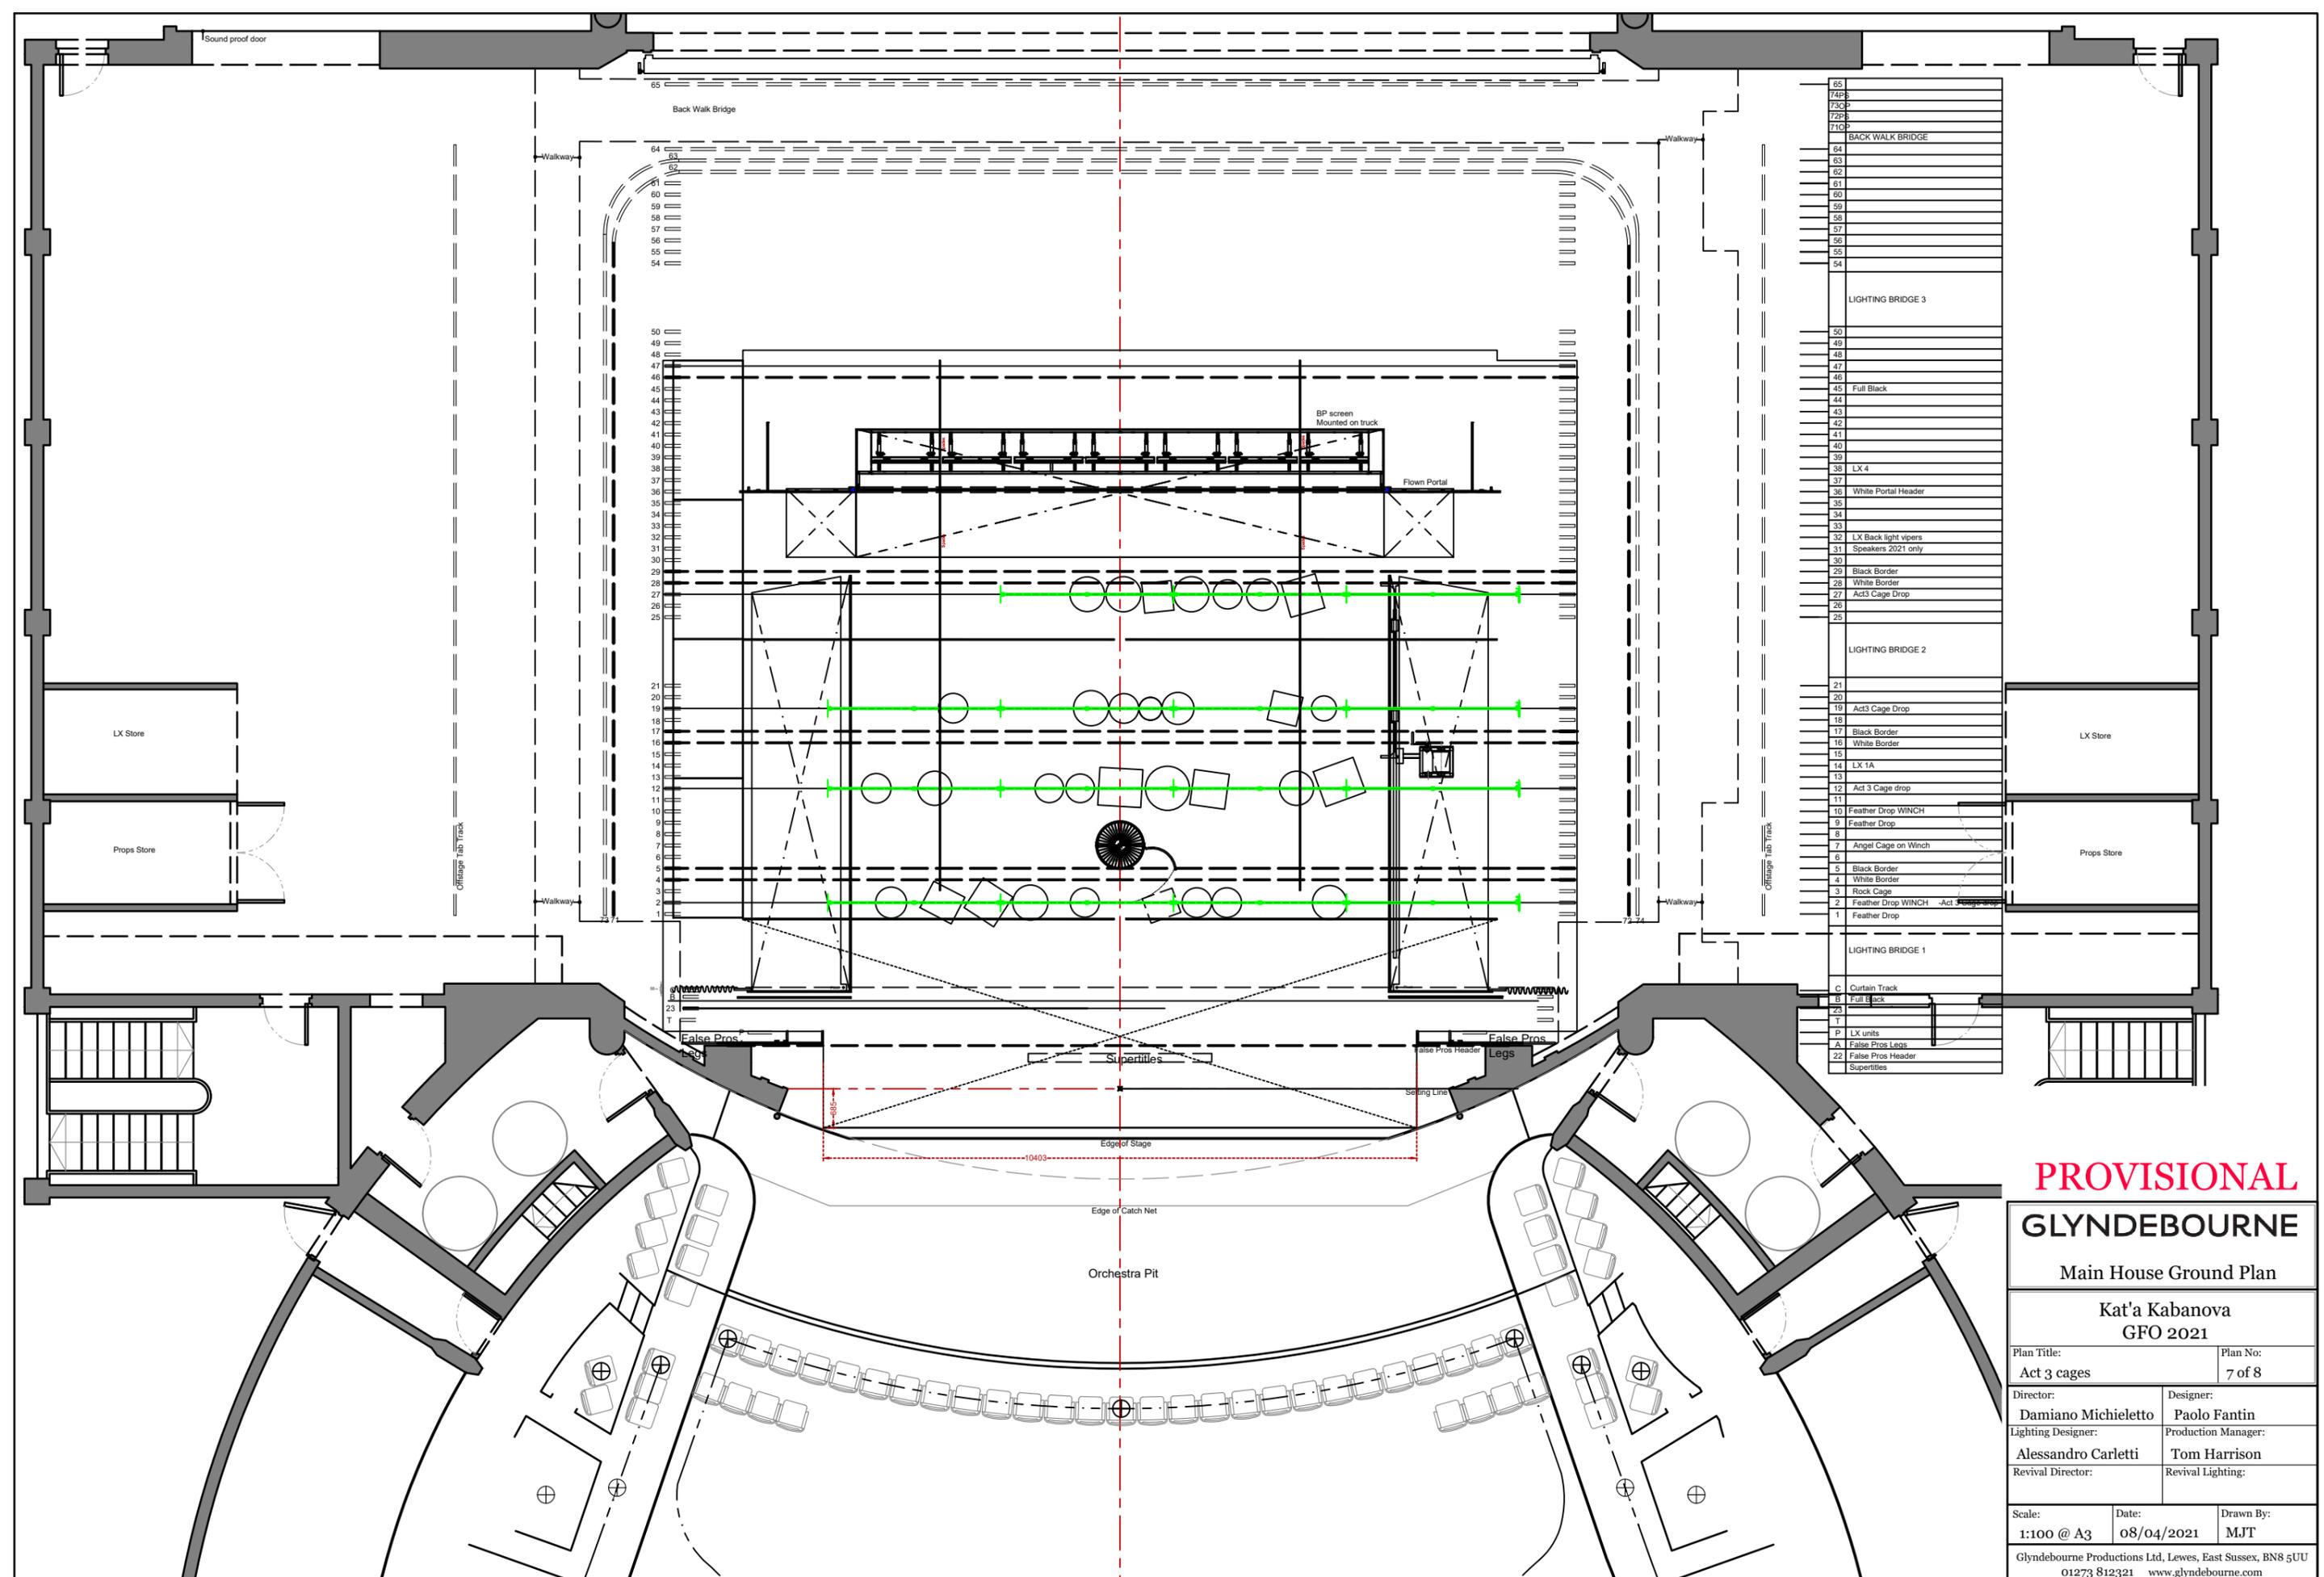

65	
74FP	
73CP	
72P	
71CP	
BACK WALK BRIDGE	
64	
63	
62	
60	
59	
58	
57	
56	
55	
54	
LIGHTING BRIDGE 3	
50	
49	
48	
47	
46	
45	Full Black
44	
43	
42	
41	
40	
39	
38	LX 4
37	
36	White Portal Header
35	
34	
33	
32	LX Back light vipers
31	Speakers 2021 only
30	
29	Black Border
28	White Border
27	Act3 Cage Drop
26	
25	
LIGHTING BRIDGE 2	
21	
20	
19	Act3 Cage Drop
18	
17	Black Border
16	White Border
15	
14	LX 1A
13	Act 3 Cage drop
12	
11	
10	Feather Drop WINCH
9	Feather Drop
8	
7	Angel Cage on Winch
6	
5	Black Border
4	White Border
3	Rock Cage
2	Feather Drop WINCH -Act 3 Cage Drop
1	Feather Drop
LIGHTING BRIDGE 1	
C	Curtain Track
B	Full Black
23	
T	
P	LX units
A	False Pros Legs
22	False Pros Header
	Supertitles

**PROVISIONAL**

**GLYNDEBOURNE**

Main House Ground Plan

Kat'a Kabanova  
GFO 2021

Plan Title: Act 3 cages Plan No: 7 of 8


Director: Damiano Michieletto Designer: Paolo Fantin

Lighting Designer: Alessandro Carletti Production Manager: Tom Harrison

Revival Director: Revival Lighting:

Scale: 1:100 @ A3 Date: 08/04/2021 Drawn By: MJT

Glyndebourne Productions Ltd, Lewes, East Sussex, BN8 5UU  
01273 812321 www.glyndebourne.com

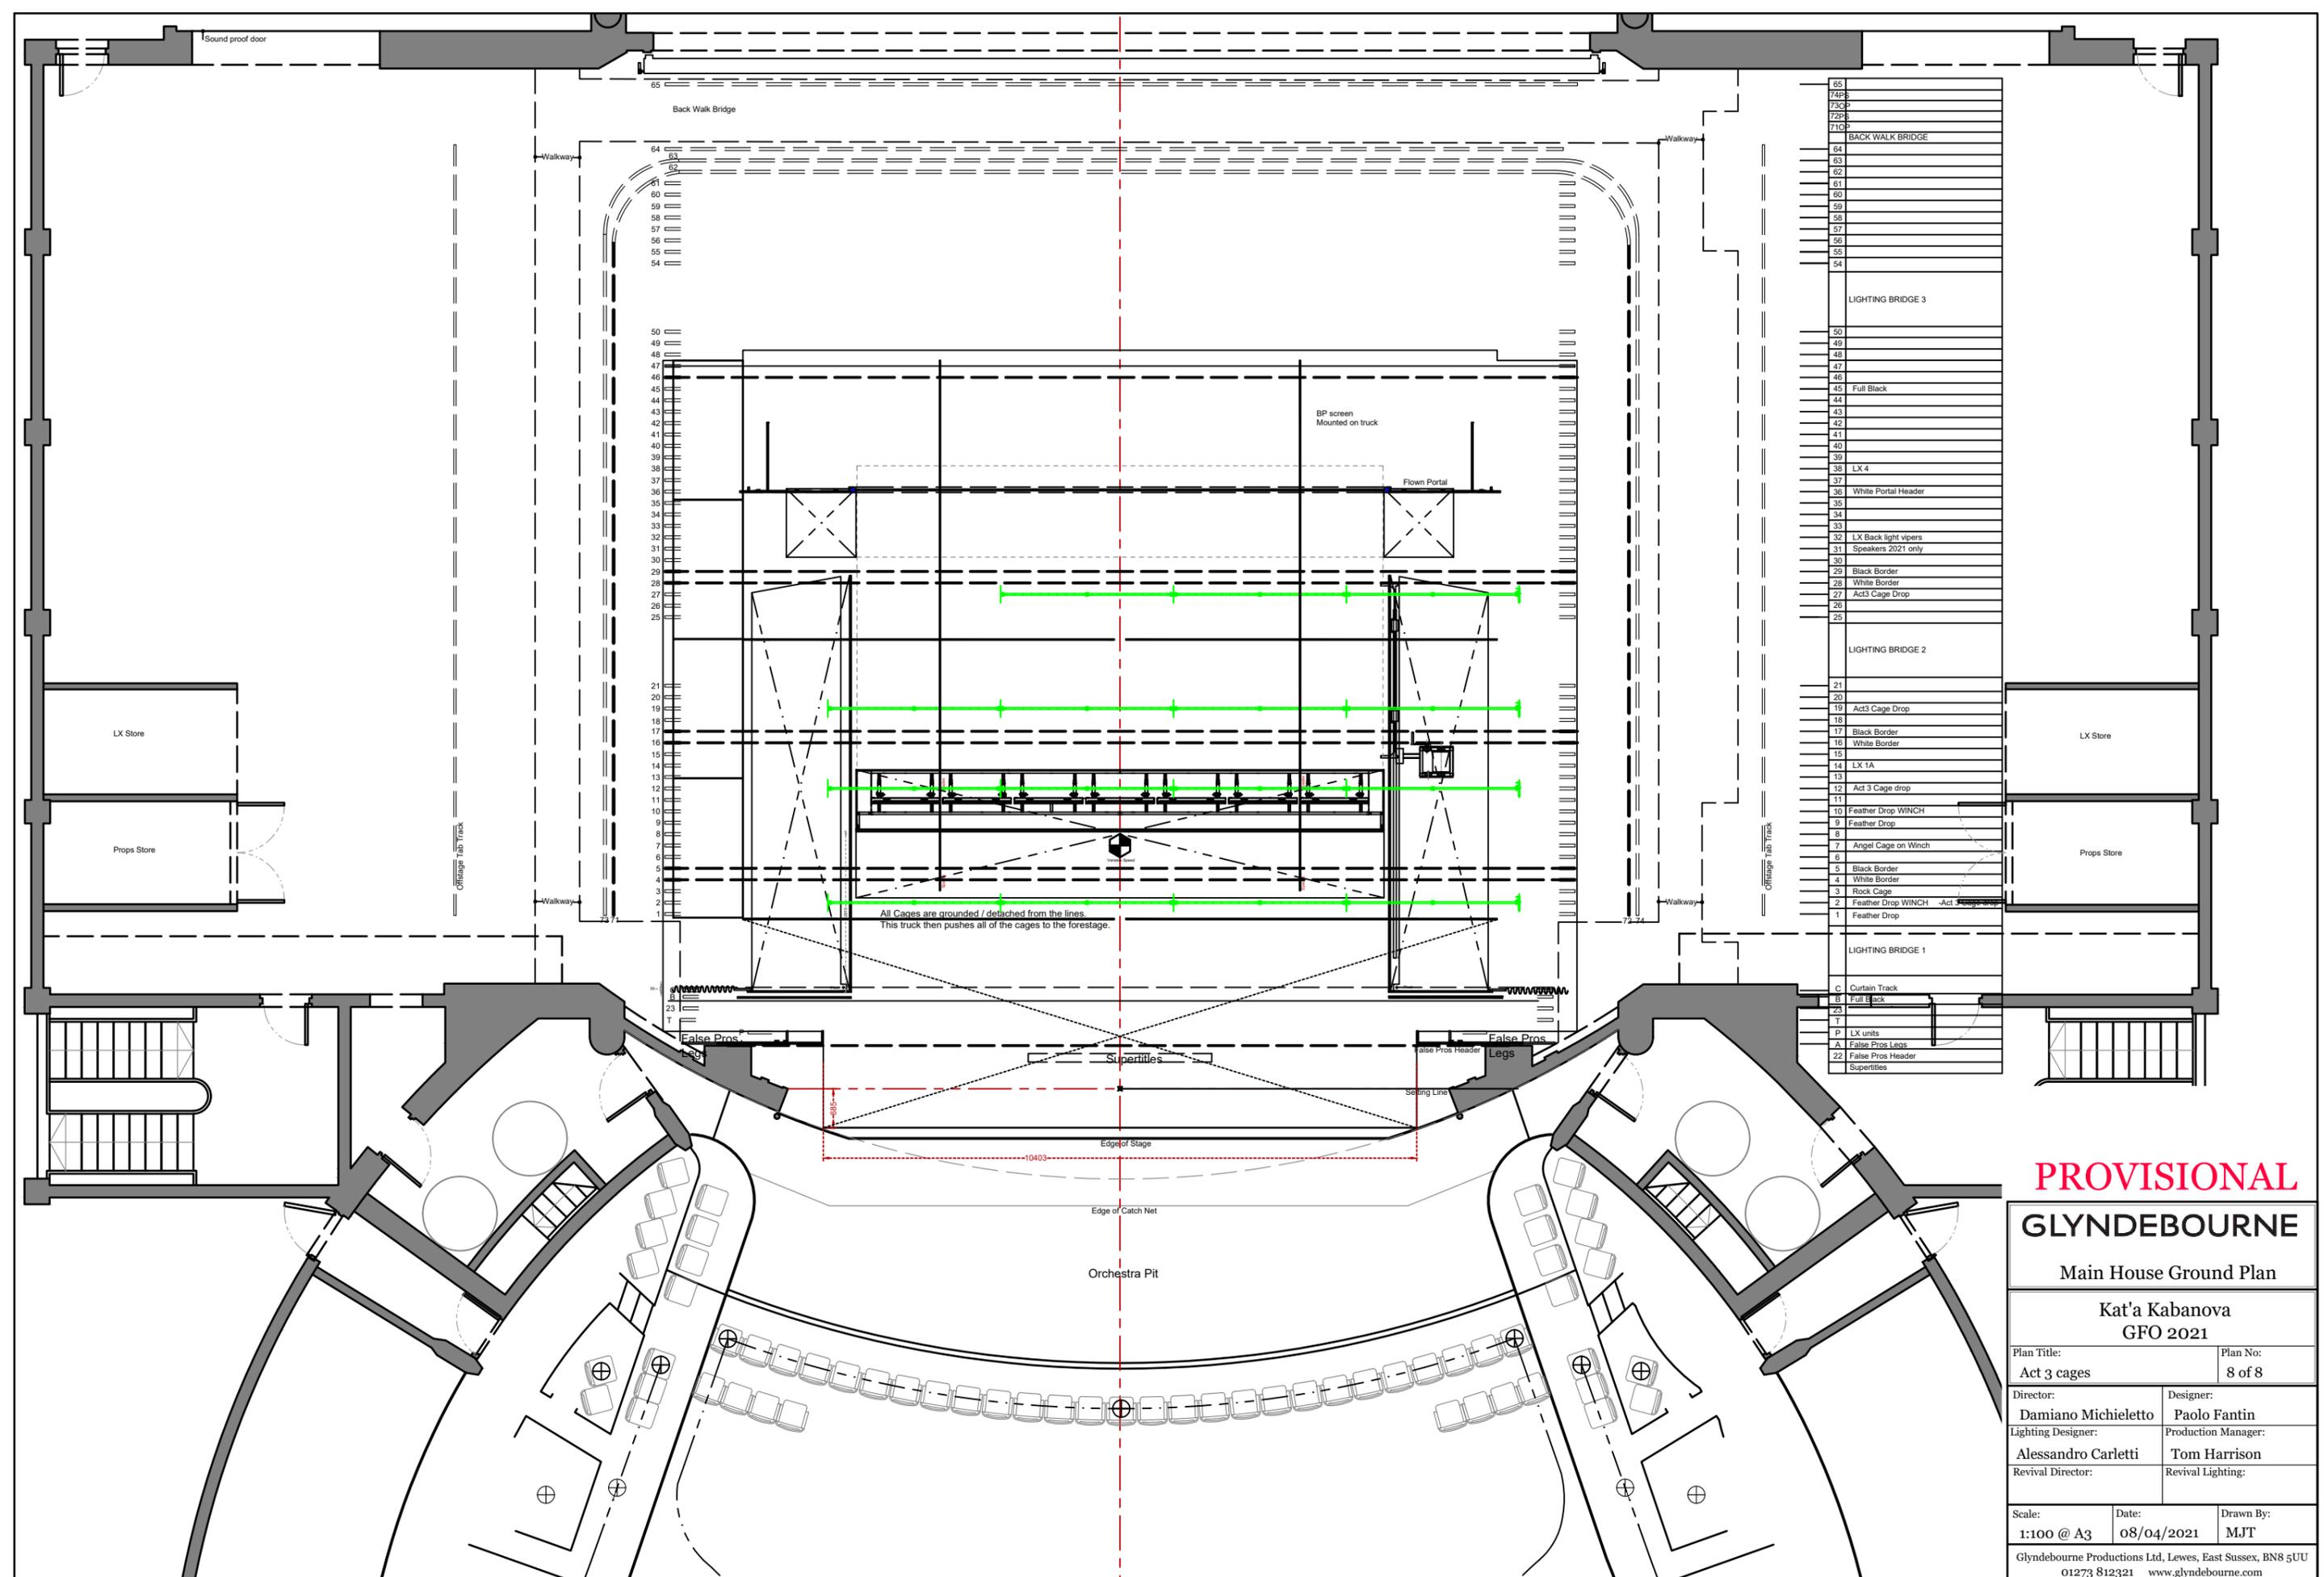

65	
74FP	
73CP	
72P	
71CP	
BACK WALK BRIDGE	
64	
63	
62	
61	
60	
59	
58	
57	
56	
55	
54	
LIGHTING BRIDGE 3	
50	
49	
48	
47	
46	
45	Full Black
44	
43	
42	
41	
40	
39	
38	LX 4
37	
36	White Portal Header
35	
34	
33	
32	LX Back light vipers
31	Speakers 2021 only
30	
29	Black Border
28	White Border
27	Act3 Cage Drop
26	
25	
LIGHTING BRIDGE 2	
21	
20	
19	Act3 Cage Drop
18	
17	Black Border
16	White Border
15	
14	LX 1A
13	
12	Act 3 Cage drop
11	
10	Feather Drop WINCH
9	Feather Drop
8	
7	Angel Cage on Winch
6	
5	Black Border
4	White Border
3	Rock Cage
2	Feather Drop WINCH -Act 3 Cage Drop
1	Feather Drop
LIGHTING BRIDGE 1	
C	Curtain Track
B	Full Black
23	
T	
P	LX units
A	False Pros Legs
22	False Pros Header
	Supertitles

**PROVISIONAL**


**GLYNDEBOURNE**

Main House Ground Plan

Kat'a Kabanova  
GFO 2021

Plan Title: Act 3 cages	Plan No: 8 of 8
Director: Damiano Michieletto	Designer: Paolo Fantin
Lighting Designer: Alessandro Carletti	Production Manager: Tom Harrison
Revival Director:	Revival Lighting:
Scale: 1:100 @ A3	Date: 08/04/2021
	Drawn By: MJT

Glyndebourne Productions Ltd, Lewes, East Sussex, BN8 5UU  
01273 812321 www.glyndebourne.com

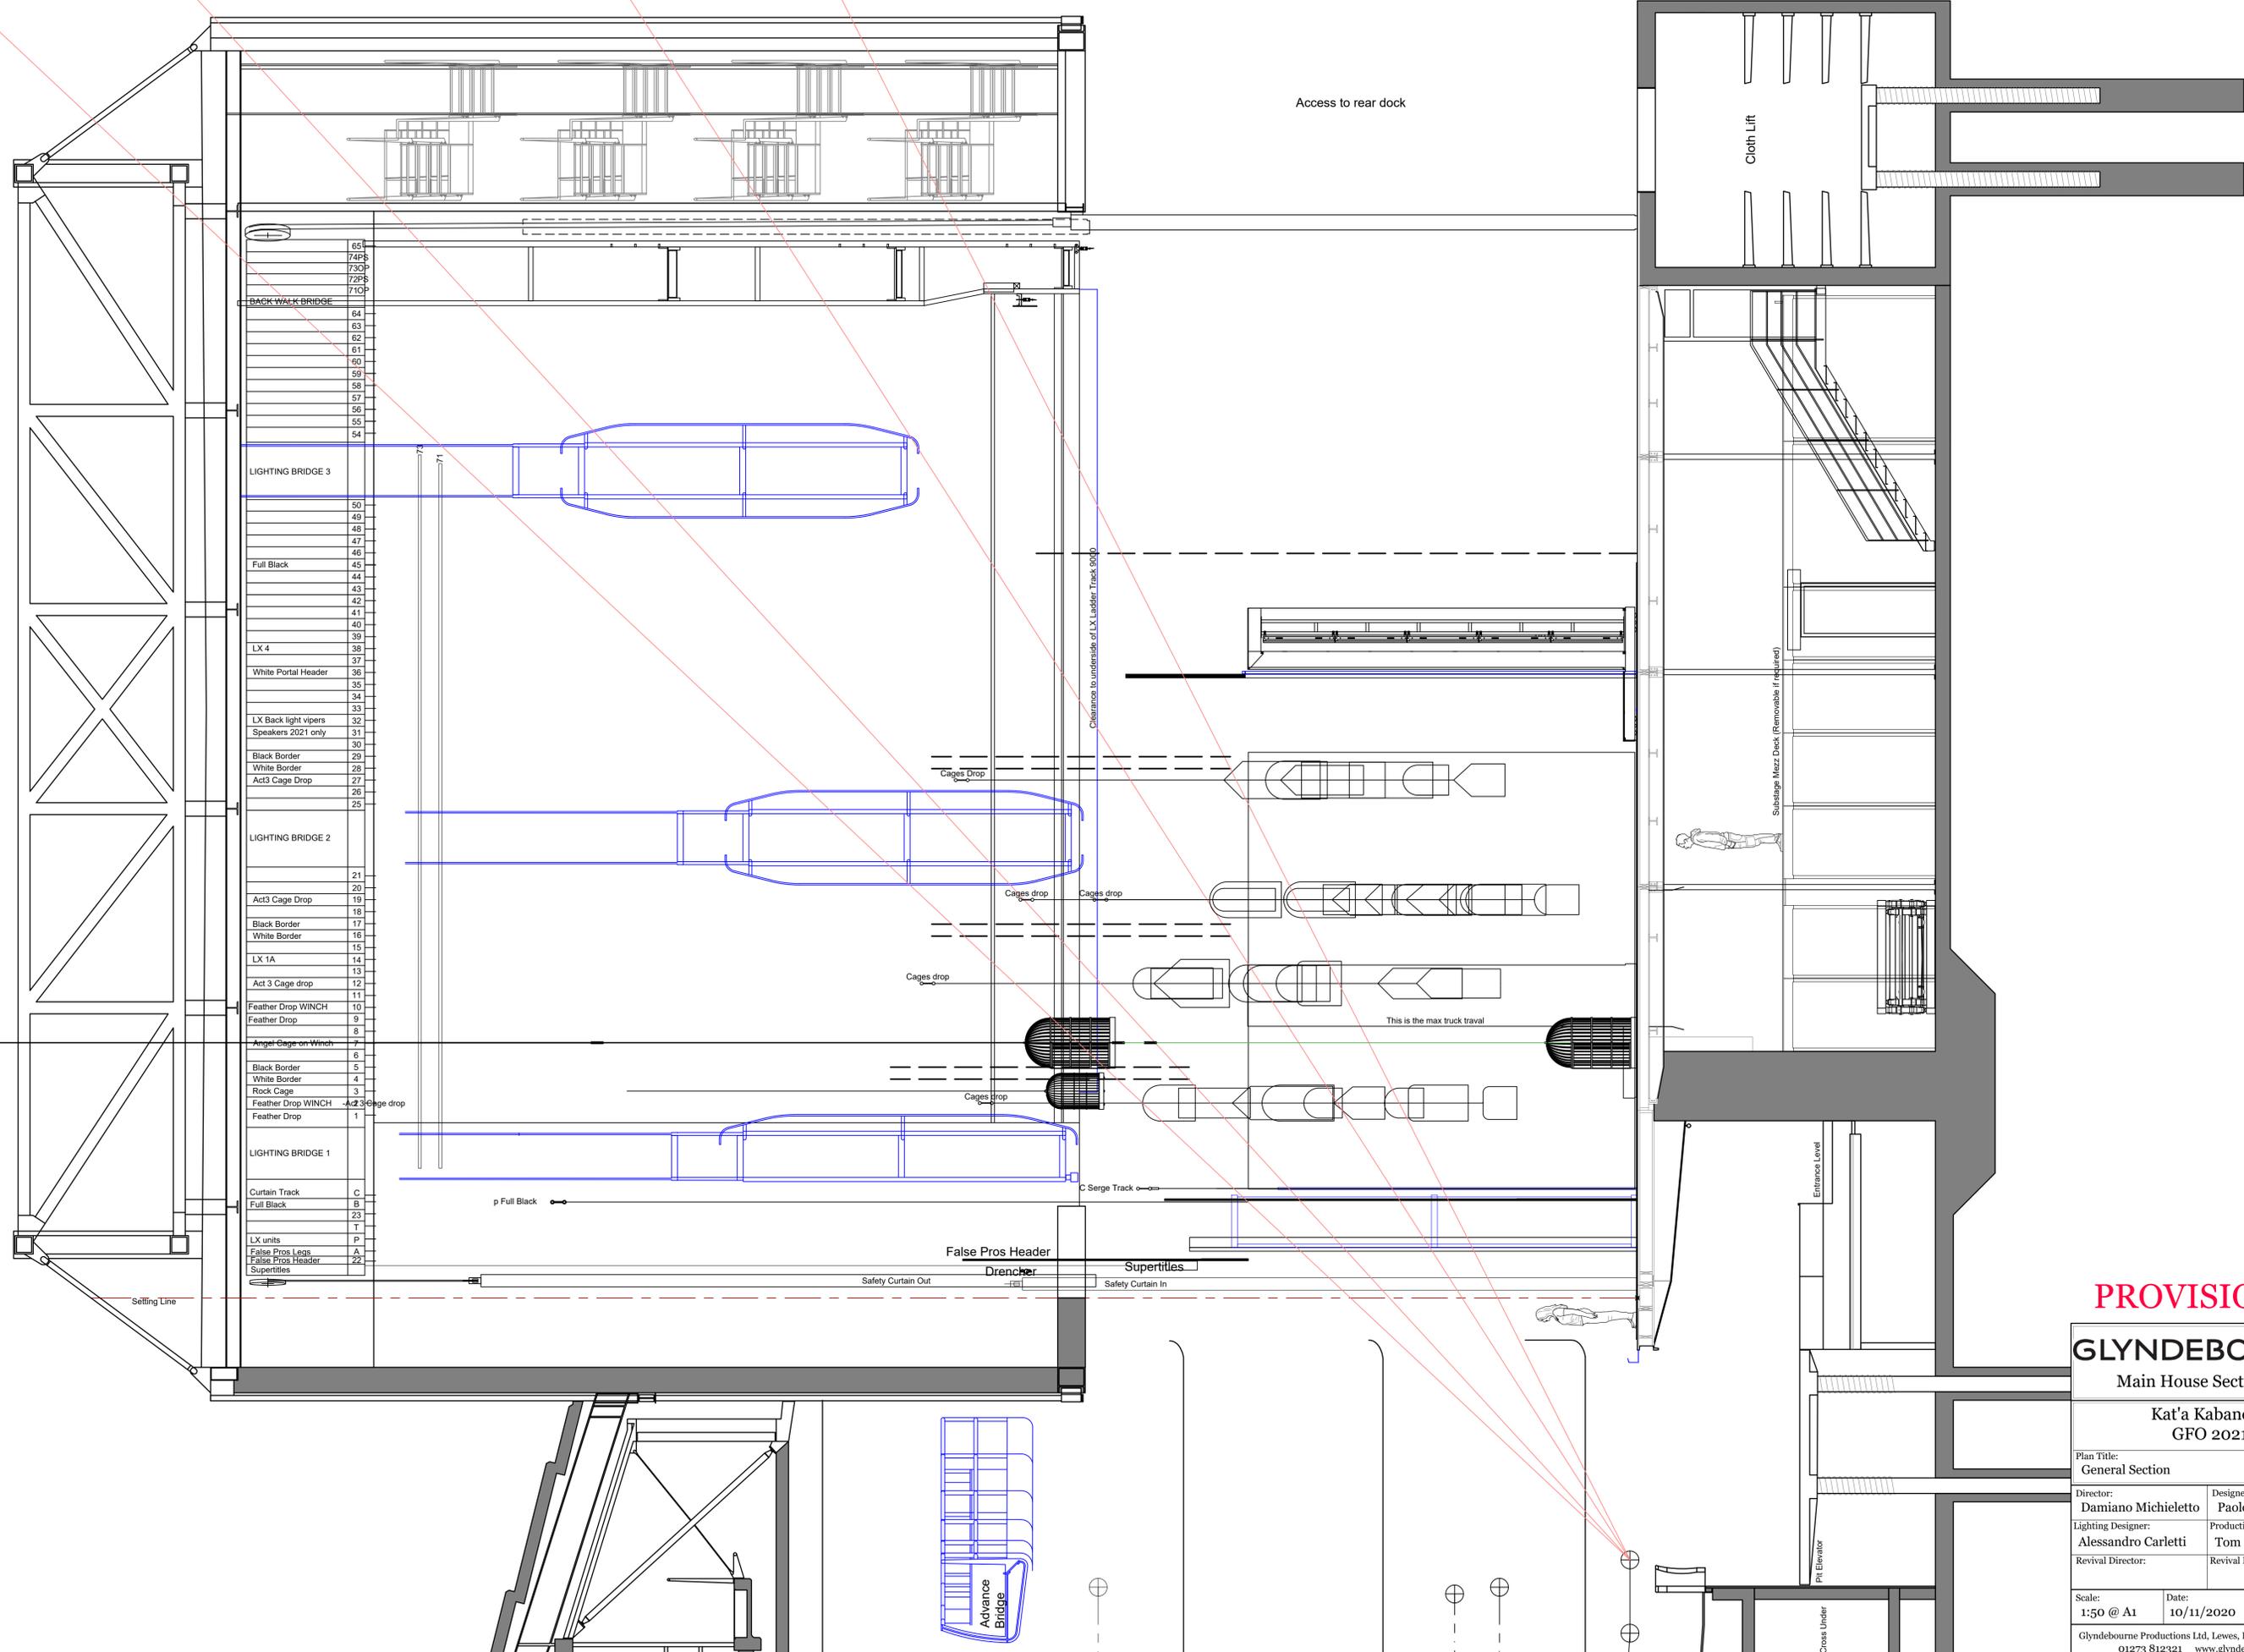

65	74PS
73OP	
72PS	
71OP	
BACK WALK BRIDGE	
64	
63	
62	
61	
60	
59	
58	
57	
56	
55	
54	
LIGHTING BRIDGE 3	
50	
49	
48	
47	
46	
45	Full Black
44	
43	
42	
41	
40	
39	
38	LX 4
37	
36	White Portal Header
35	
34	
33	
32	LX Back light vipers
31	Speakers 2021 only
30	
29	Black Border
28	White Border
27	Act3 Cage Drop
26	
25	
LIGHTING BRIDGE 2	
21	
20	Act3 Cage Drop
19	
18	
17	Black Border
16	White Border
15	
14	LX 1A
13	Act 3 Cage drop
12	
11	Feather Drop WINCH
10	Feather Drop
9	
8	
7	Angel Cage on Winch
6	
5	Black Border
4	White Border
3	Rock Cage
2	Feather Drop WINCH
1	Feather Drop
LIGHTING BRIDGE 1	
C	Curtain Track
B	Full Black
23	
T	
P	LX units
A	False Pros Legs
22	False Pros Header
	Supertitles

**PROVISIONAL**

**GLYNDEBOURNE**

Main House Section

Kat'a Kabanova  
GFO 2021

Plan Title: General Section	Plan No: 1
Director: Damiano Michieletto	Designer: Paolo Fantin
Lighting Designer: Alessandro Carletti	Production Manager: Tom Harrison
Revival Director:	Revival Lighting:

Scale: 1:50 @ A1	Date: 10/11/2020	Drawn By: MJT
---------------------	---------------------	------------------

Glyndebourne Productions Ltd, Lewes, East Sussex, BN8 5UU  
01273 812321 www.glyndebourne.com