

Luisa Miller

A melodramma tragico in three acts by Giuseppe Verdi

Libretto by Salvatore Cammarano, after *Kabale und Liebe* by Johann Christoph Friedrich von Schiller

First performed: Festival 2021



Richard Hubert Smith

CREATIVE TEAM

Director Christof Loy

Set Designer Johannes Leiacker

Costume Designer ... Ursula Renzenbrink

Lighting Designer Olaf Winter

CHORUS BREAKDOWN*

7 Tenors
6 Basses
6 Mezzos
6 Sopranos
11 Actors (4 female, 7 male)

TECHNICAL PERSONNEL*

8 Stage Crew
2 Flymen
4 Stage Managers
5 Lighting Crew
0 Follow Spots
0 AV Operators
2 Running Wigs
2 Make-Up
2 Running Wardrobe
4 Dressers

SPECIAL EFFECTS

None


TRANSPORT

4 High Cube Containers or
3 Megacube Trailers (approximate)

*Numbers reflect personnel levels working on productions with social-distancing guidelines during the pandemic

Glyndebourne Productions Ltd



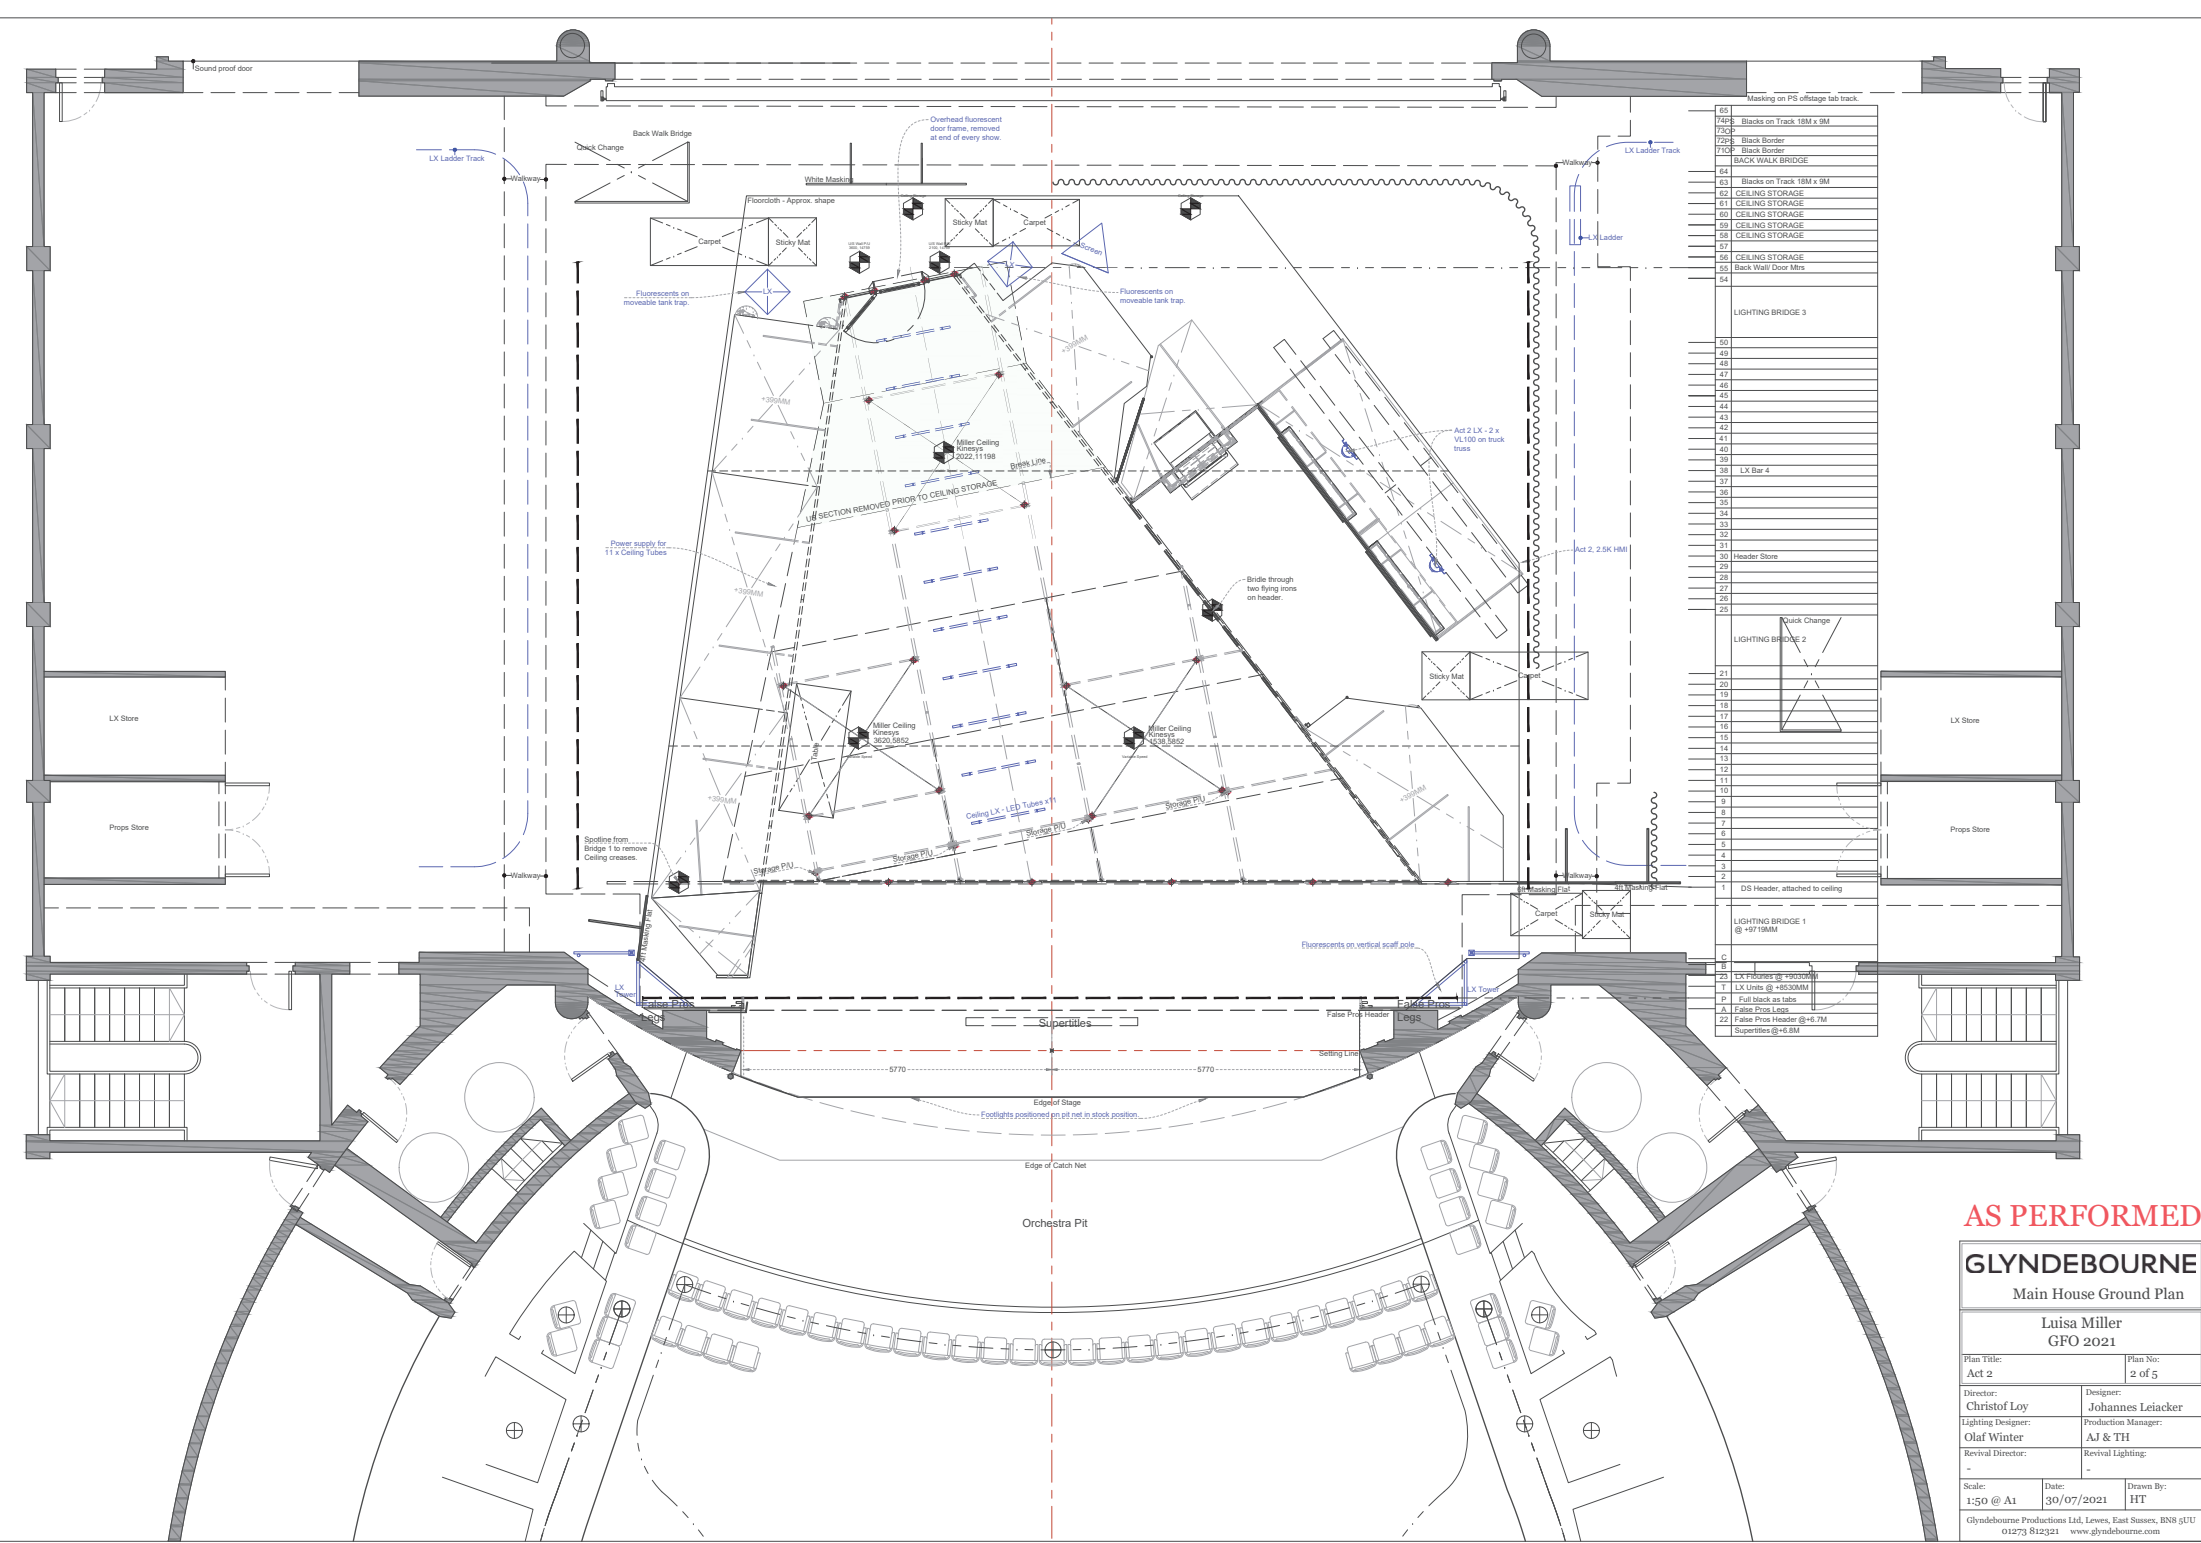

65	Masking on PS offstage tab track
7495	Blacks on Track 18M x 9M
7500	Black Border
7505	Black Border
7510	BLACK WALK BRIDGE
64	
63	Blacks on Track 18M x 9M
62	CEILING STORAGE
61	CEILING STORAGE
60	CEILING STORAGE
59	CEILING STORAGE
58	CEILING STORAGE
47	
46	CEILING STORAGE
45	Black Wall Door Mrs
54	
LIGHTING BRIDGE 3	
50	
49	
48	
47	
46	
45	
44	
43	
42	
41	
40	
39	
38	LX Bar 4
37	
36	
35	
34	
33	
32	
31	
30	Header Store
29	
28	
27	
26	
25	
LIGHTING BRIDGE 2	
21	
20	
19	
18	
17	
16	
15	
14	
13	
12	
11	
10	
9	
8	
7	
6	
5	
4	
3	
2	
1	DS Header, attached to ceiling
LIGHTING BRIDGE 1 @ +9718MM	
0	
25	LX PHONES @ +10000MM
T	LX Units @ +10000MM
P	Full track as tabs
A	False Props Legs
22	False Props Header @ +0.7M
	Superlatites @ +4.1M


AS PERFORMED

GLYNDEBOURNE

Main House Ground Plan

Luisa Miller
GFO 2021

Plan Title: Act 2		Plan No: 2 of 5	
Director: Christof Loy		Designer: Johannes Leiacker	
Lighting Designer: Olaf Winter		Production Manager: AJ & TH	
Revival Director: -		Revival Lighting: -	
Scale: 1:50 @ A1		Date: 30/07/2021	
		Drawn By: HT	
Glyndebourne Productions Ltd, Lewes, East Sussex, BN9 5UJ 01273 812321 www.glyndebourne.com			

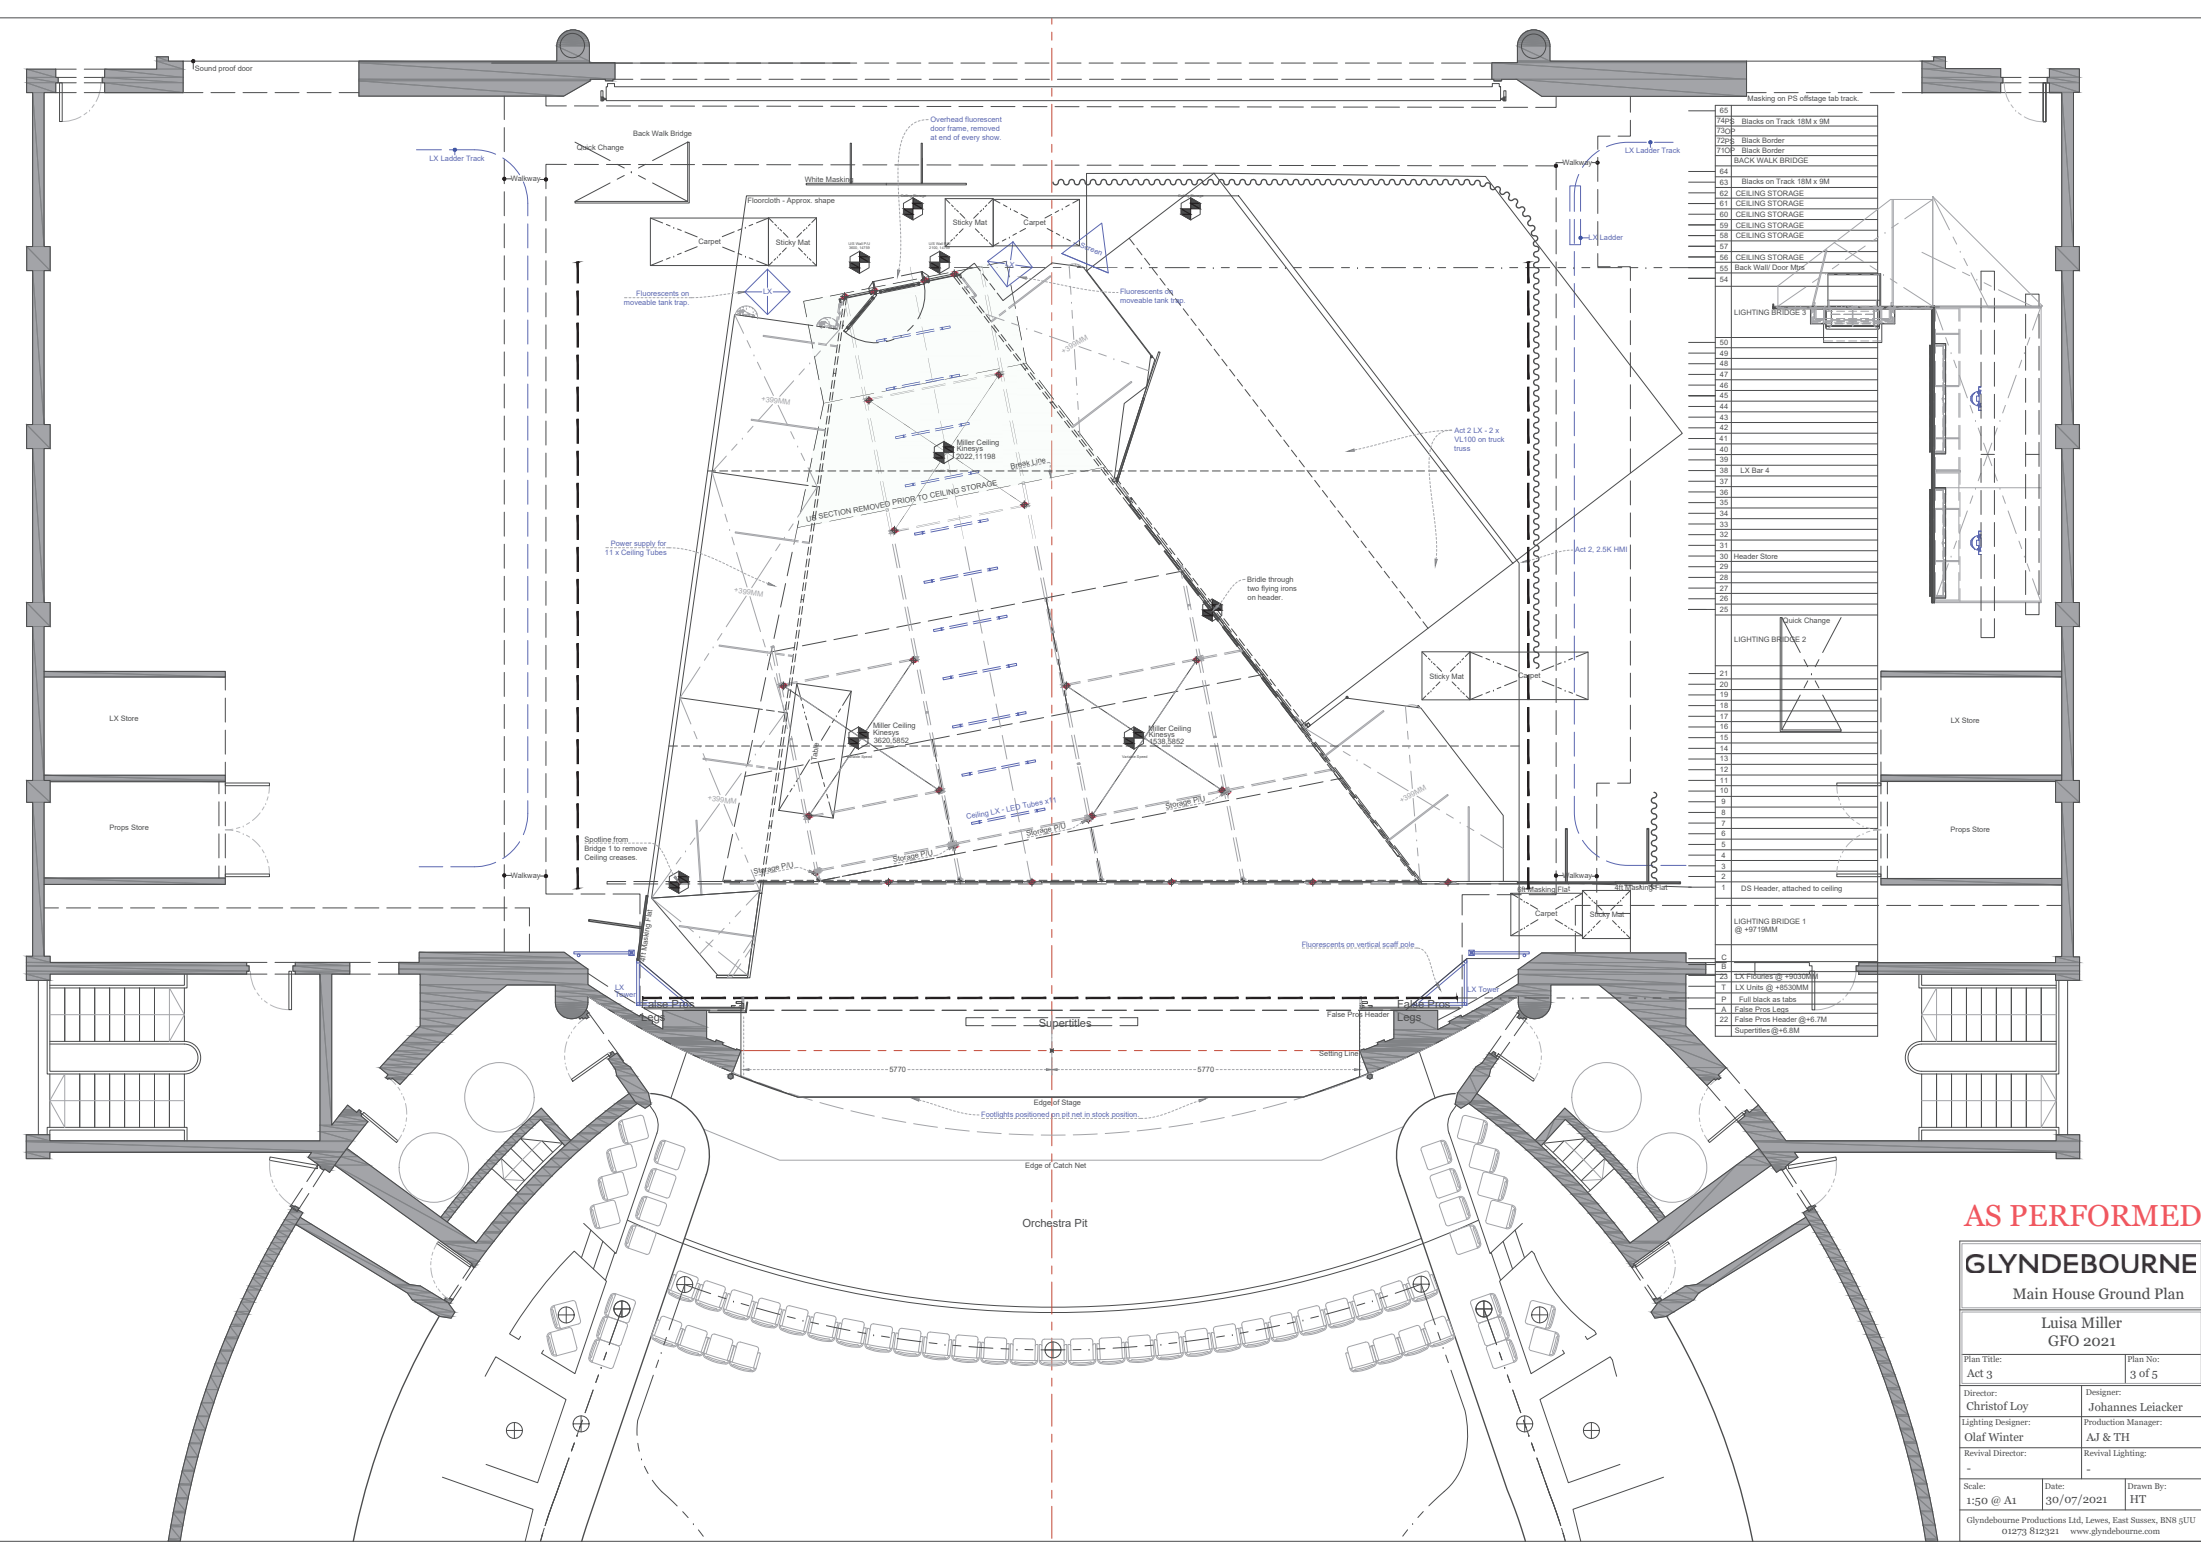

65	Masking on PS offstage tab track
7495	Blacks on Track 18M x 9M
7295	Black Border
7295	Black Border
7702	BLACK WALK BRIDGE
64	
63	Blacks on Track 18M x 9M
62	CEILING STORAGE
61	CEILING STORAGE
60	CEILING STORAGE
59	CEILING STORAGE
58	CEILING STORAGE
47	
46	CEILING STORAGE
45	Black Wall Door Mat
54	
LIGHTING BRIDGE 3	
50	
49	
47	
46	
44	
43	
42	
41	
40	
39	
38	LX Bar 4
37	
36	
35	
34	
33	
32	
31	Header Store
29	
28	
27	
26	
25	
LIGHTING BRIDGE 2	
21	
20	
19	
18	
17	
16	
15	
14	
13	
12	
11	
10	
9	
8	
7	
6	
5	
4	
3	
2	
1	DS Header, attached to ceiling
LIGHTING BRIDGE 1 @ +9718MM	
0	
25	LX PHONES @ +9700MM
T	LX Units @ +8550MM
P	Full track as tabs
A	False Props Legs
22	False Props Header @ +9.7M
	Superlatites @ +4.4M

AS PERFORMED

GLYNDEBOURNE
Main House Ground Plan

Luisa Miller
GFO 2021

Plan Title: Act 3	Plan No: 3 of 5	
Director: Christof Loy	Designer: Johannes Leacker	
Lighting Designer: Olaf Winter	Production Manager: AJ & TH	
Revival Director: -	Revival Lighting: -	
Scale: 1:50 @ A1	Date: 30/07/2021	Drawn By: HT

Glyndebourne Productions Ltd, Lewes, East Sussex, BN9 5UJ
01273 812321 www.glyndebourne.com

AS PERFORMED

GLYNDEBOURNE

Main House PS Section

Luisa Miller
GFO 2021

Plan Title: Composite Plan No: 4 of 5

Director: Christof Loy Designer: Johannes Leiacker

Lighting Designer: Olaf Winter Production Manager: AJ & TH

Revival Director: Revival Lighting: HT

Scale: 1:50 @ A1 Date: 30/07/2021 Drawn By: HT

Glyndebourne Productions Ltd, Lewes, East Sussex, BN8 9UU
01273 812321 www.glyndebourne.com

